



1 PROPOSED BLOCK B ELEVATIONS  
P4001 NORTH-WEST ELEVATION  
SCALE 1:200 @A1



2 PROPOSED BLOCK B ELEVATIONS  
P4001 SOUTH-WEST ELEVATION  
SCALE 1:200 @A1




3 PROPOSED BLOCK B ELEVATIONS  
P4001 NORTH-EAST ELEVATION  
SCALE 1:200 @A1




4 PROPOSED BLOCK B ELEVATIONS  
P4001 EAST ELEVATION  
SCALE 1:200 @A1

Please refer to drawing FRD\_00\_ZZ\_DR\_JFA\_AR\_P4005  
for detailed information on materials

 

- GENERAL NOTES
1. COPYRIGHT RESERVED
  2. DO NOT SCALE DRAWING. USE FIGURED DIMENSIONS ONLY.
  3. ALL DISCREPANCIES TO BE REPORTED TO ARCHITECT.
  4. THE CONTRACTOR IS RESPONSIBLE FOR CHECKING ALL LEVELS AND DIMENSIONS.
  5. ALL STRUCTURE TO BE TO STRUCTURAL ENGINEERS DETAILS.
  6. ALL MECH & ELEC SERVICES TO SERVICES ENGINEERS DETAILS.
  7. ALL PROPOSED ITEMS TO BE INSTALLED IN ACCORDANCE WITH MANUFACTURERS INSTRUCTIONS.
  8. CONTRACTOR IS RESPONSIBLE FOR THE COORDINATION OF STRUCTURE, FINISHES AND SERVICES.

REV	DATE	DESCRIPTION	BY
A	13.11.24	ISSUED FOR PLANNING	LR

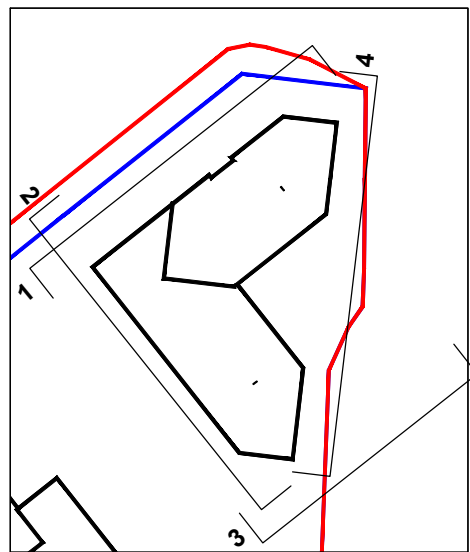

KEYPLAN

**JFA**  
ARCHITECTS

THE TREE HOUSE, 17 RICHVIEW OFFICE PARK  
CLONSKEAGH, D14 XR82, IRELAND  
T: (01) 6689888 E: info@jfa.ie W: www.jfa.ie

CLIENT  
Marina Quarter Ltd.

PROJECT  
Former Ford Distribution Site  
Centre park road, Cork City

DRAWING  
Proposed Block B Elevations

SCALE 1:200 @ A1  
JOB NO. 2361  
DRAWN BY CF  
DATE 13.11.2024  
DRAWING NUMBER REVISION  
FRD\_00\_ZZ\_DR\_JFA\_AR\_P4003 A  
DRAWING LOCATION

DRAWING STATUS  
PLANNING