


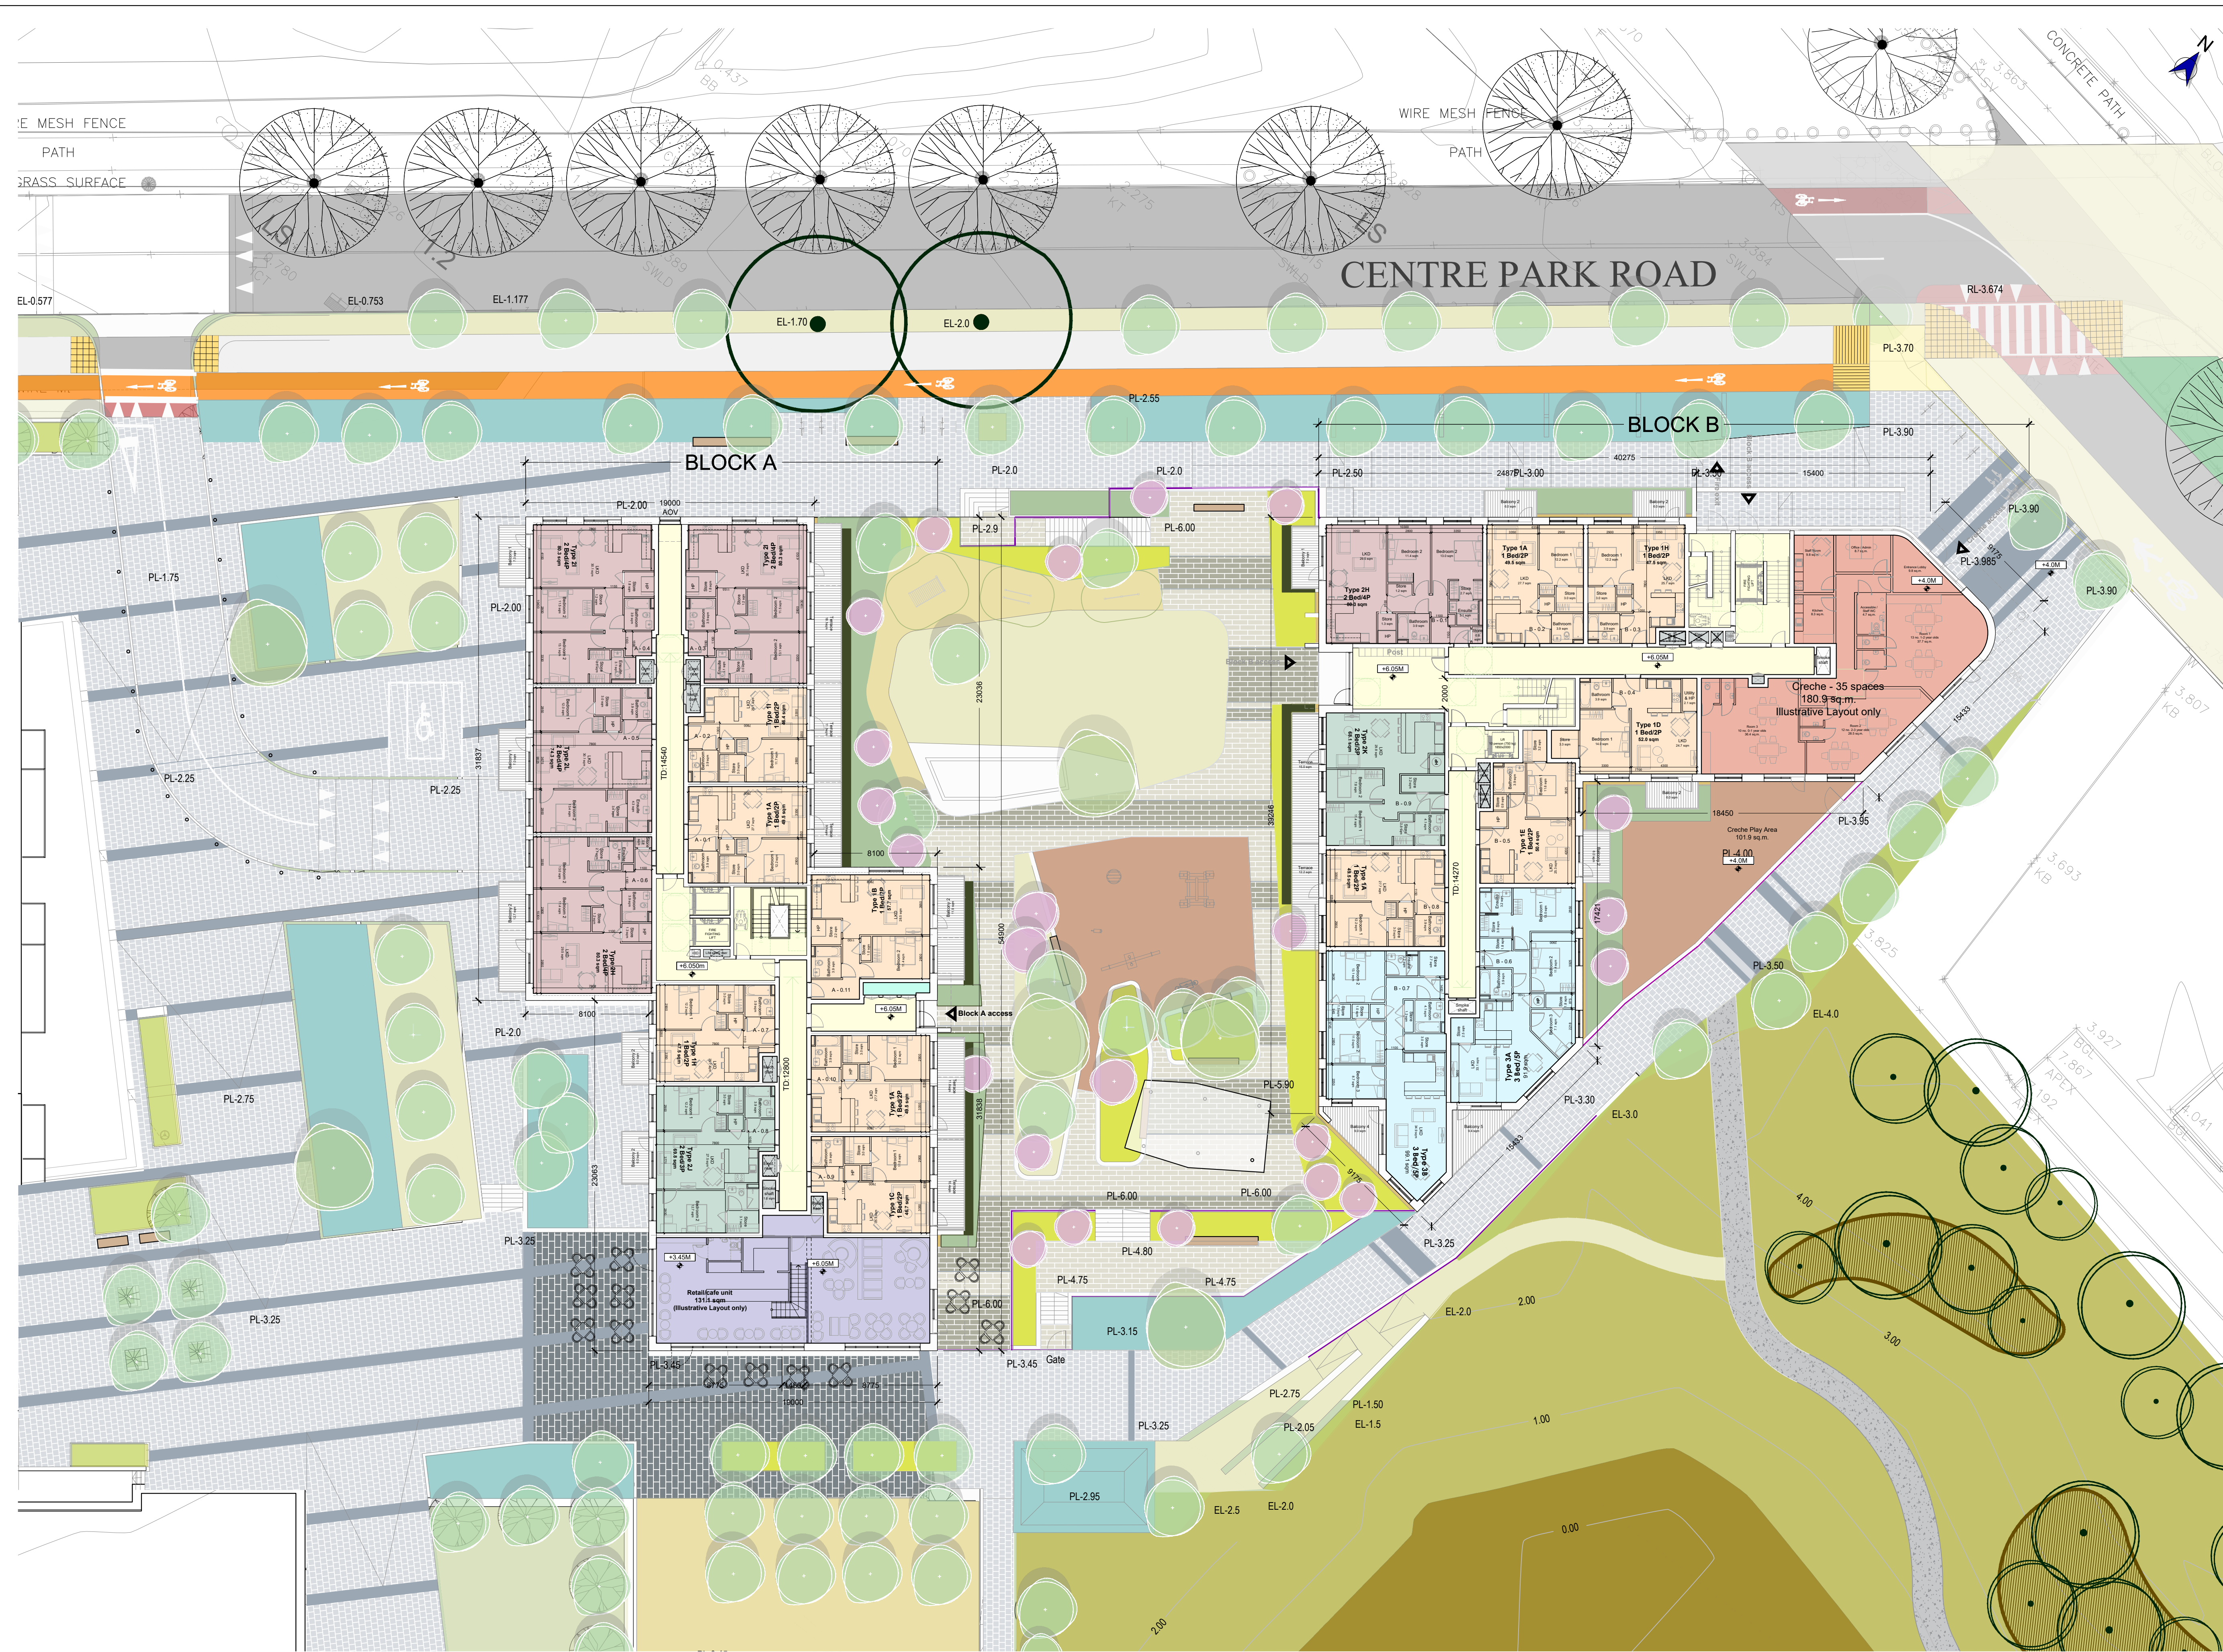

GENERAL NOTES

1. COPYRIGHT RESERVED
2. DO NOT SCALE DRAWING. USE FIGURED DIMENSIONS ONLY.
3. ALL DISCREPANCIES TO BE REPORTED TO ARCHITECT.
4. THE CONTRACTOR IS RESPONSIBLE FOR CHECKING ALL LEVELS AND DIMENSIONS.
5. ALL STRUCTURE TO BE TO STRUCTURAL ENGINEERS DETAILS.
6. ALL MECH & ELEC SERVICES TO SERVICES ENGINEERS DETAILS.
7. ALL PROPRIETARY ITEMS TO BE INSTALLED IN ACCORDANCE WITH MANUFACTURERS INSTRUCTIONS.
8. CONTRACTOR IS RESPONSIBLE FOR THE COORDINATION OF STRUCTURE, FINISHES AND SERVICES.

REV	DATE	DESCRIPTION	BY
A	13.11.24	ISSUED FOR PLANNING	LR
B	28.11.24	ISSUED FOR PLANNING	LR

LEGEND

Circulation	
1 Bed apartment/2 Persons	
2 Bed apartment/3 Persons	
2 Bed apartment/4 Persons	
3 Bed apartment/5 Persons	
Cr�che	
Retail/Caf� Unit	



THE TREE HOUSE, 17 RICHVIEW OFFICE PARK
CLONSKEAGH, D14 XR82, IRELAND
T: (01) 6688688 E: info@jfa.ie W: www.jfa.ie

CLIENT
Marina Quarter Ltd.

PROJECT
Former Ford Distribution Site
Centre park road, Cork City

DRAWING
Proposed Ground Floor Plan
Blocks A&B

SCALE
1:200 @ A1
JOB NO.
2361

DRAWN BY
JM
DATE
13.11.2024

DRAWING NUMBER
FRD_00_00_DR_JFA_AR_P2000 B
REVISION

DRAWING LOCATION
w:\23\48429\100-current drawings

DRAWING STATUS
PLANNING

