


- GENERAL NOTES
1. COPYRIGHT RESERVED
 2. DO NOT SCALE DRAWING. USE FIGURED DIMENSIONS ONLY.
 3. ALL DISCREPANCIES TO BE REPORTED TO ARCHITECT.
 4. THE CONTRACTOR IS RESPONSIBLE FOR CHECKING ALL LEVELS AND DIMENSIONS.
 5. ALL STRUCTURE TO BE TO STRUCTURAL ENGINEERS DETAILS.
 6. ALL MECH & ELEC SERVICES TO SERVICES ENGINEERS DETAILS.
 7. ALL PROPRIETARY ITEMS TO BE INSTALLED IN ACCORDANCE WITH MANUFACTURERS INSTRUCTIONS.
 8. CONTRACTOR IS RESPONSIBLE FOR THE COORDINATION OF STRUCTURE FINISHES AND SERVICES.

REV	DATE	DESCRIPTION	BY
A	13.11.24	ISSUED FOR PLANNING	LR
B	28.11.24	ISSUED FOR PLANNING	LR

- LEGEND
- Circulation
- 2 Bed apartment/3 Persons
- 2 Bed apartment/4 Persons
- 3 Bed apartment/5 Persons

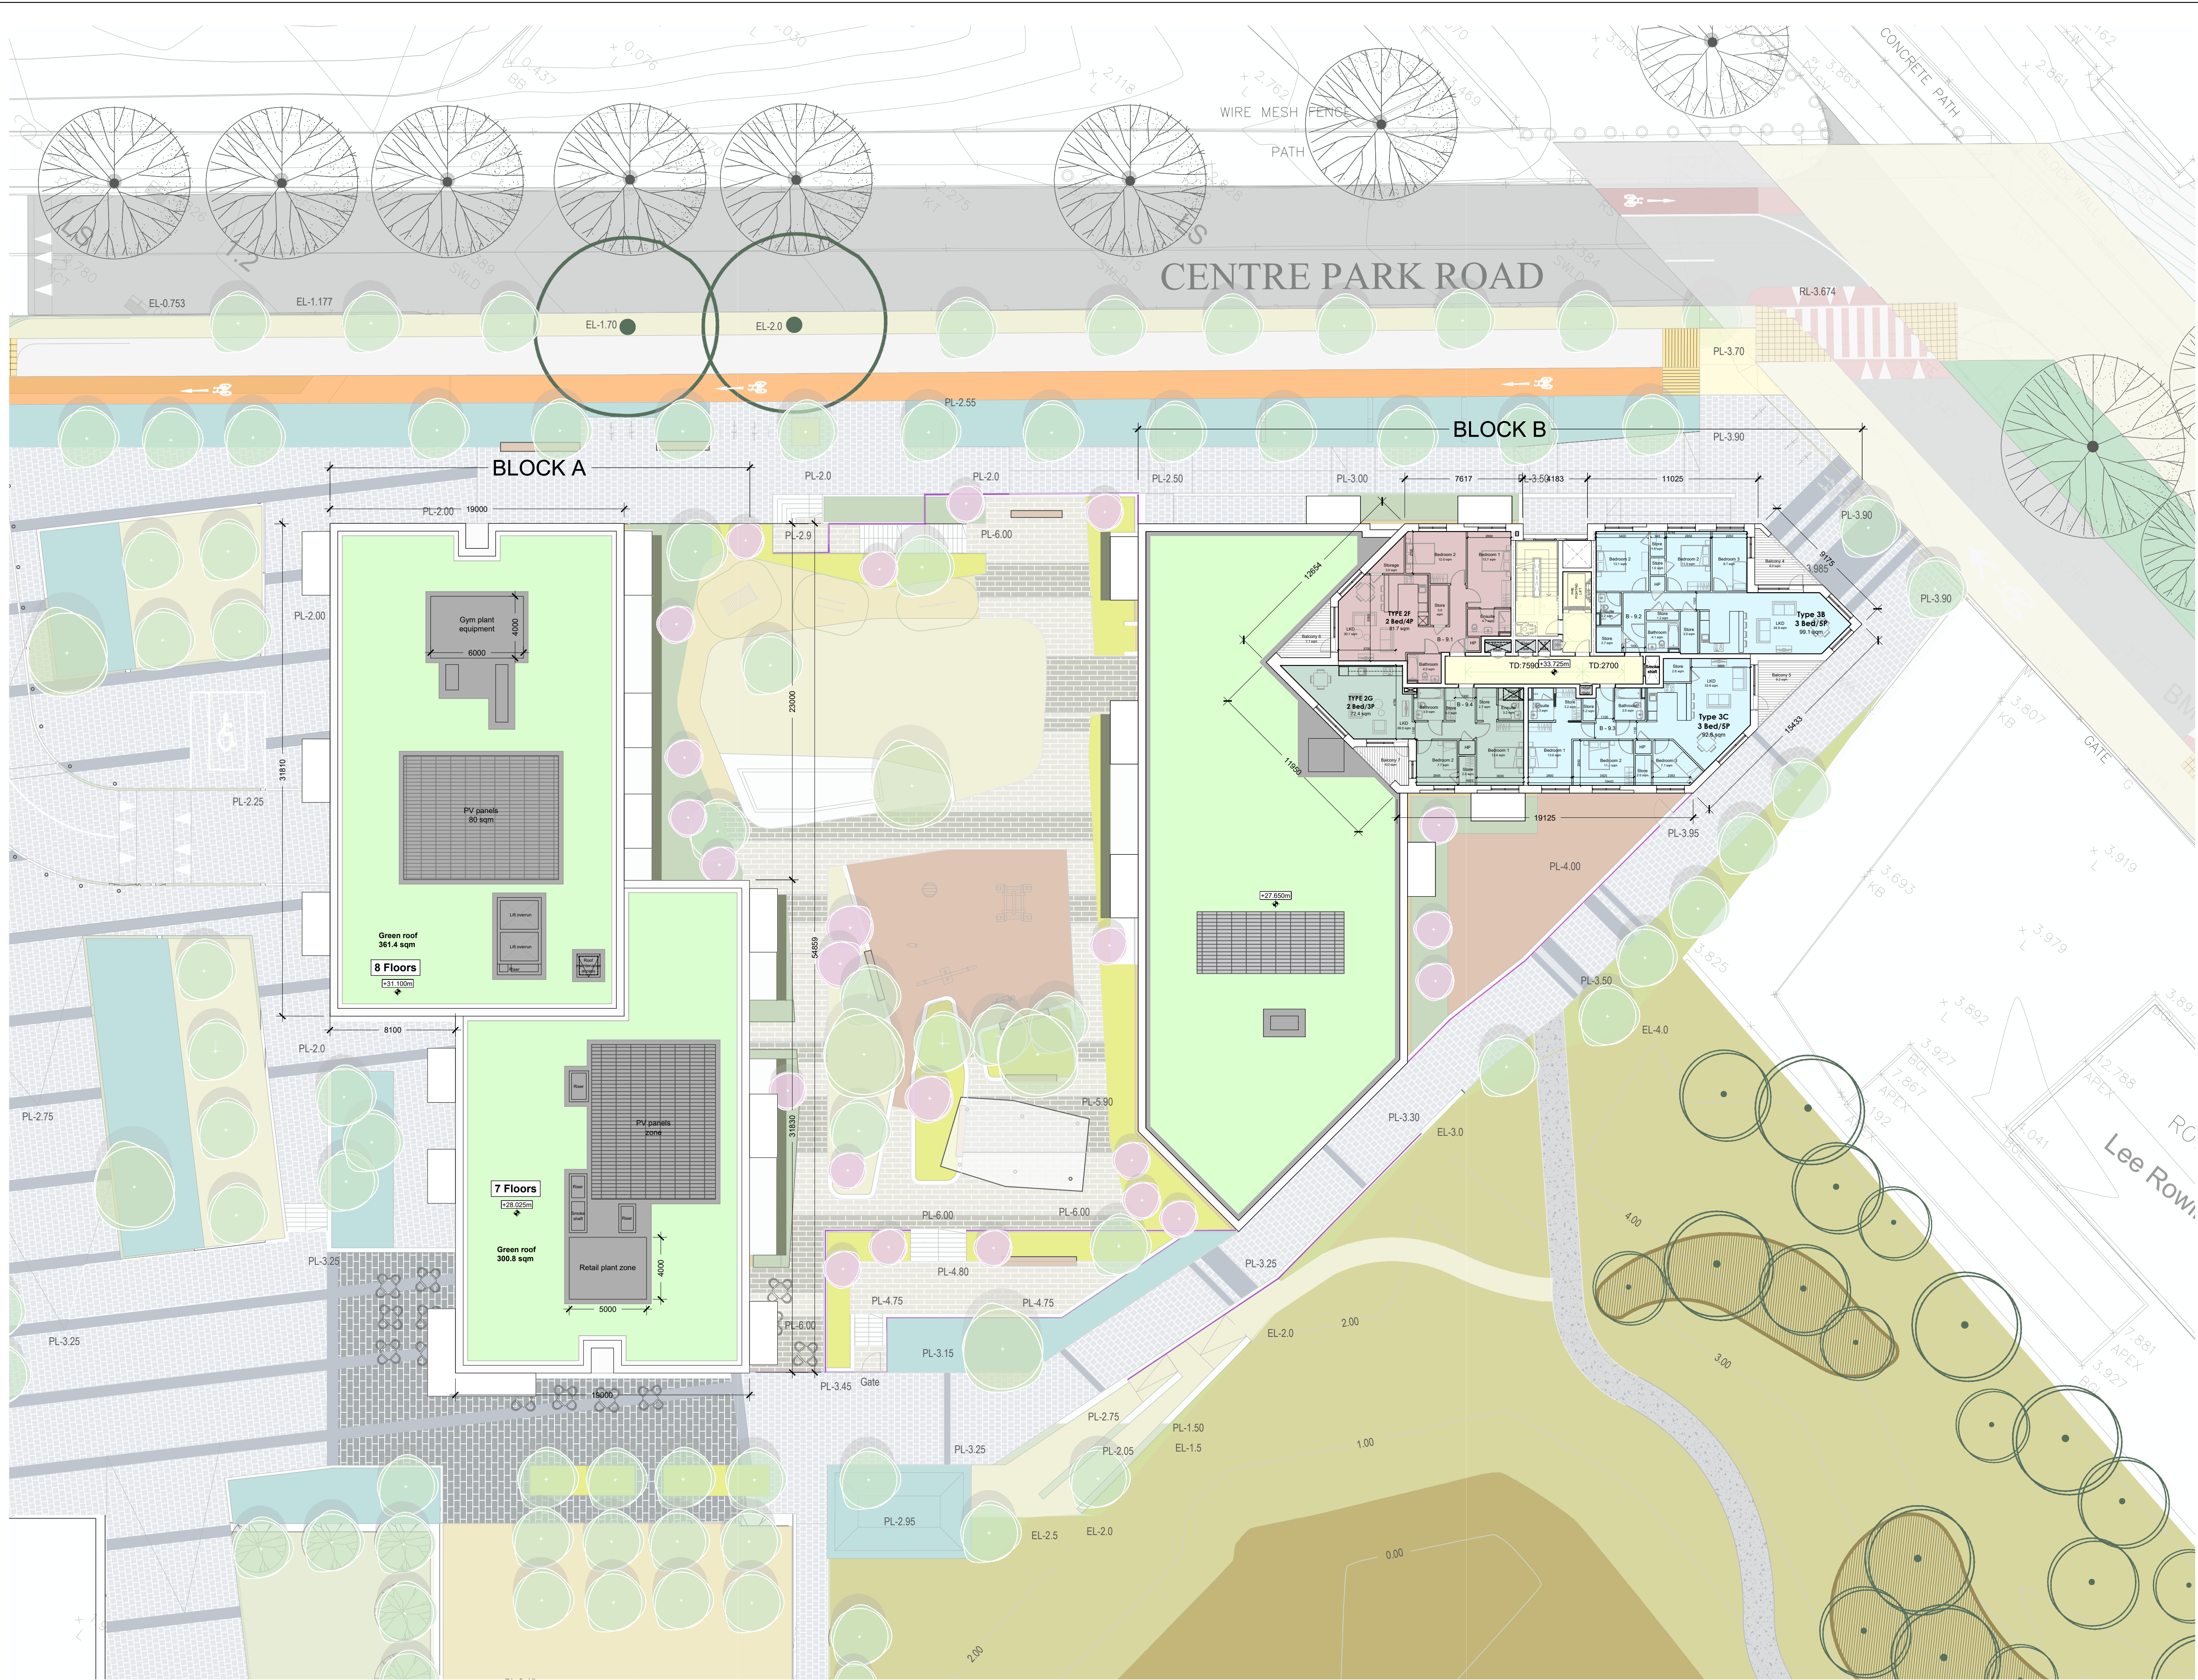

THE TREE HOUSE, 17 RICHVIEW OFFICE PARK
CLONSKEAGH, D14 XR82, IRELAND
T: (01) 6688688 E: info@jfa.ie W: www.jfa.ie

CUSTOMER
Marina Quarter Ltd.

PROJECT
Former Ford Distribution Site
Centre park road, Cork City

DRAWING
Proposed Ninth Floor Plan
Blocks A&B

SCALE 1:200 @ A1 JOB NO. 2361
DRAWN BY JM
DATE 13.11.2024

DRAWING NUMBER REVISION
FRD_00_09_DR_JFA_AR_P2009 B

DRAWING LOCATION
w:\23\p4629\100-courtesy drawings

DRAWING STATUS
PLANNING