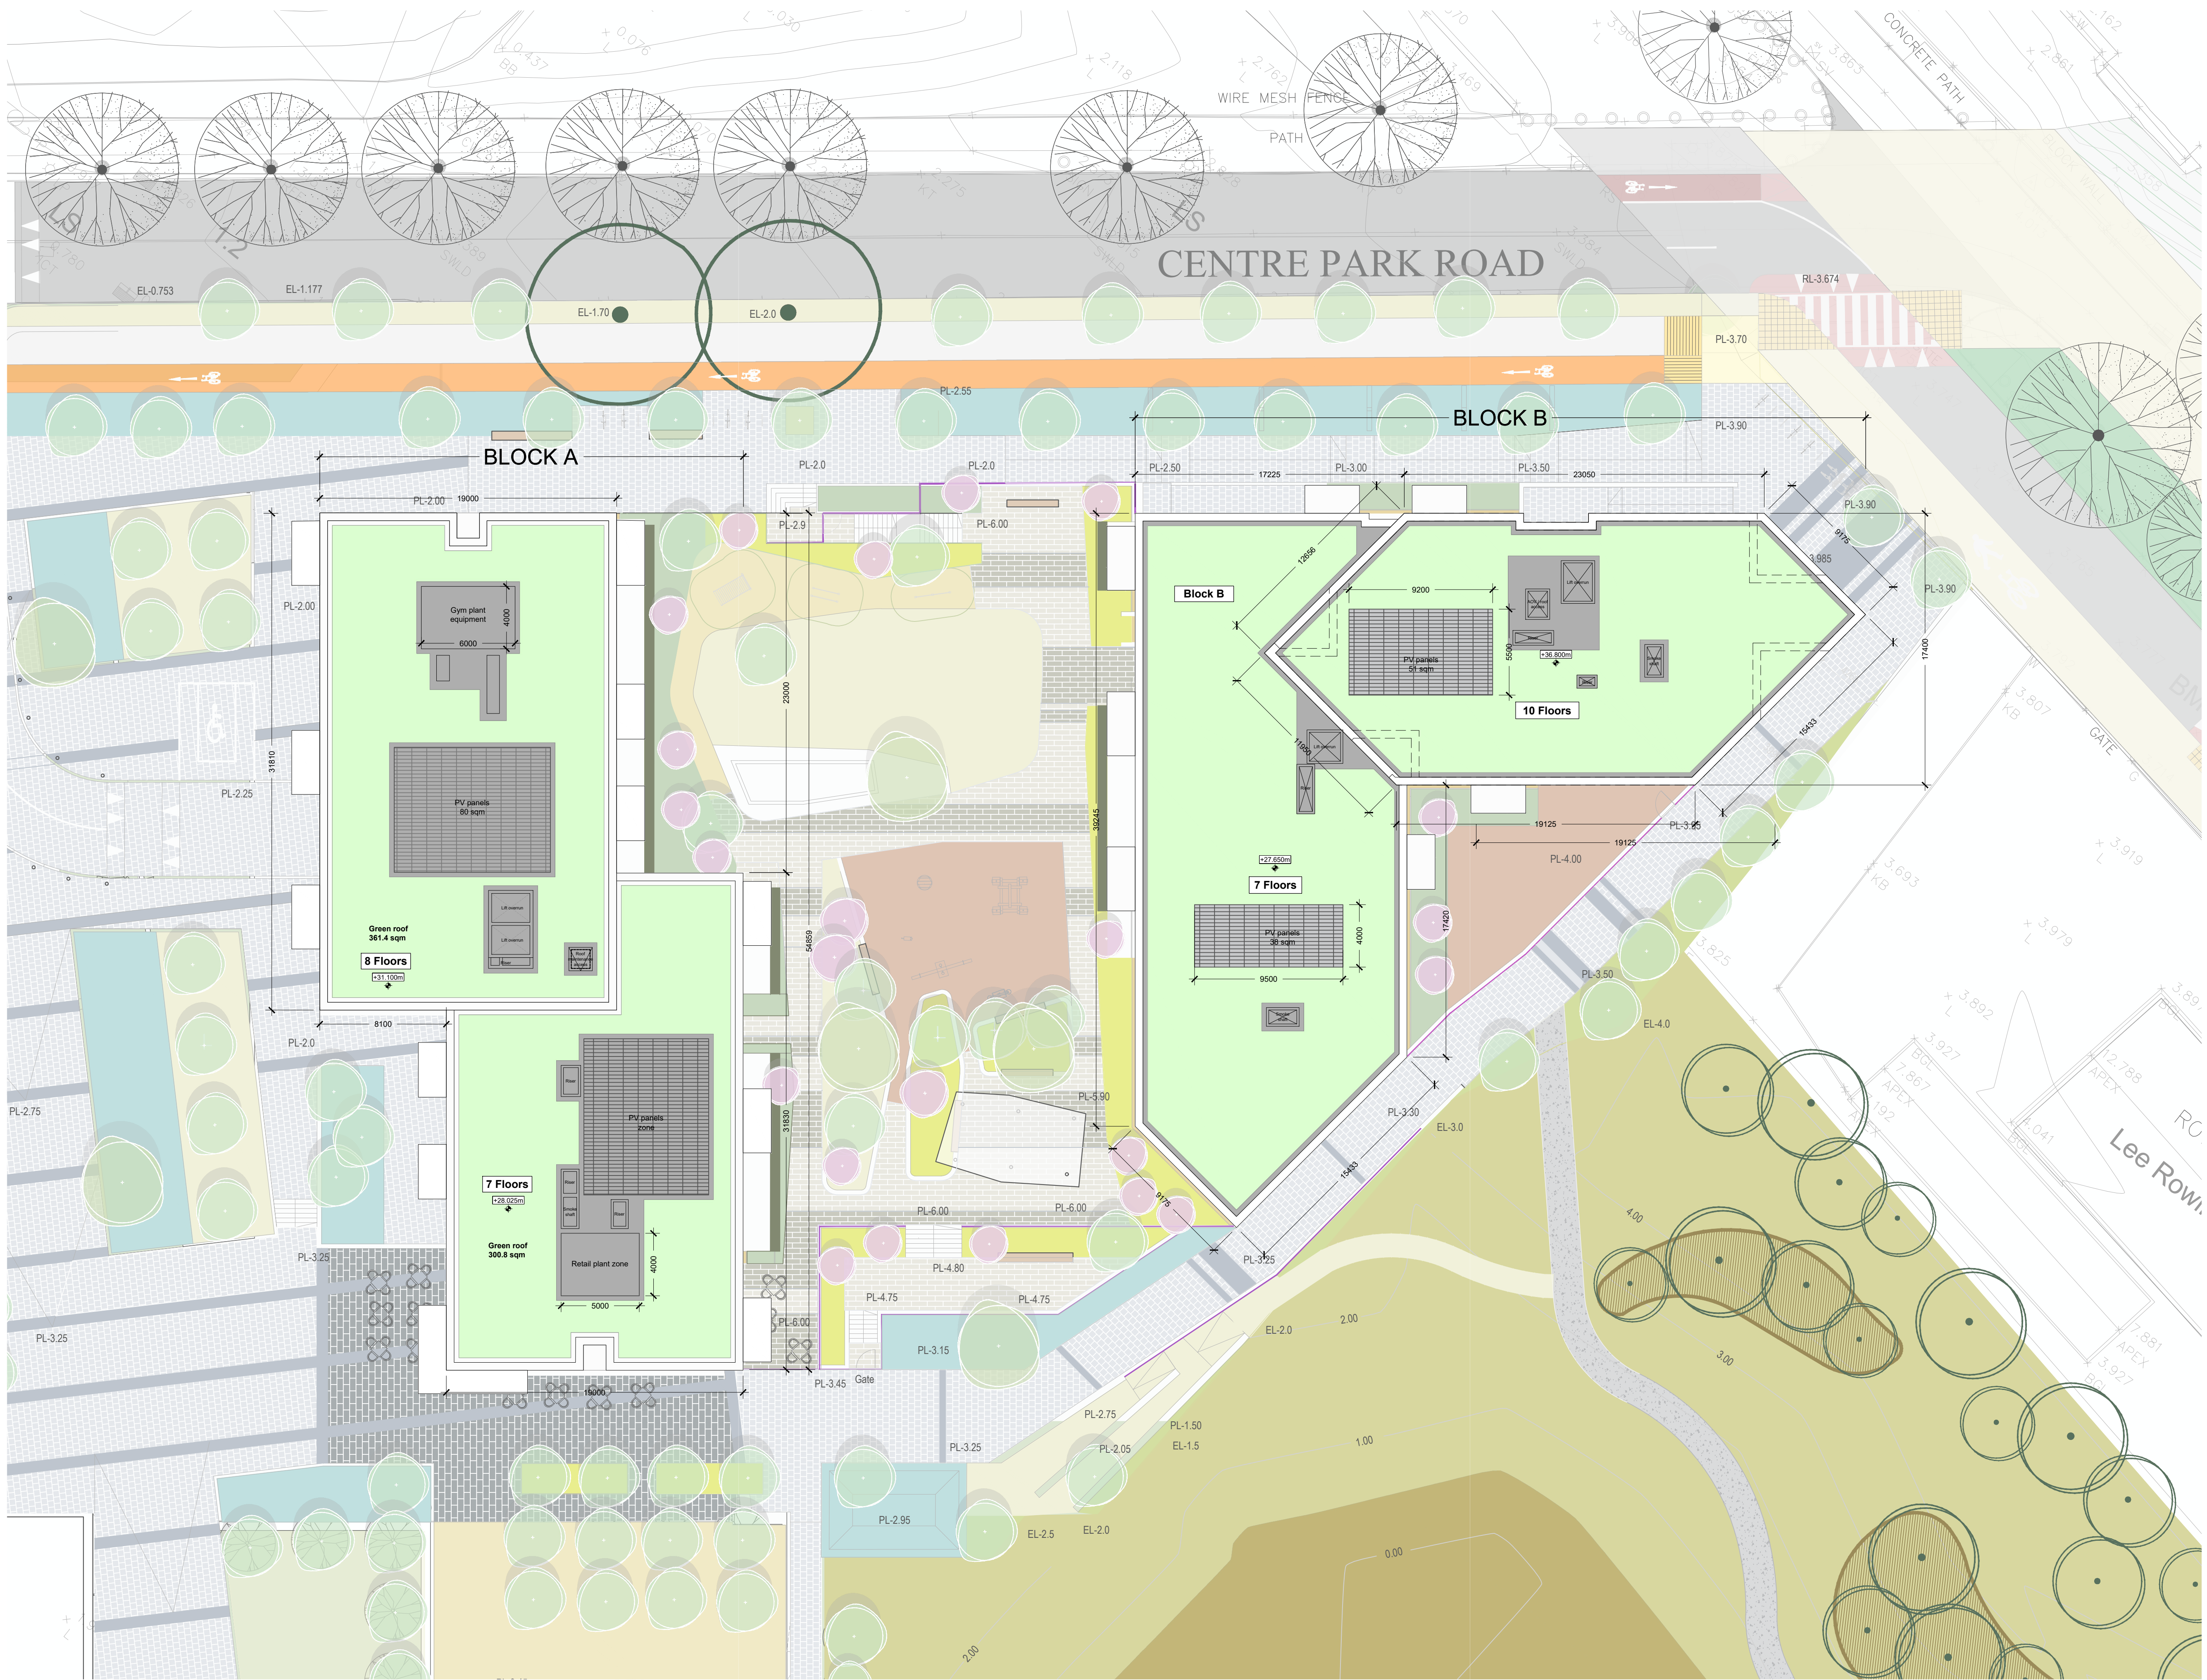


| GENERAL NOTES                                                                           |          |                     |    |
|-----------------------------------------------------------------------------------------|----------|---------------------|----|
| 1. COPYRIGHT RESERVED                                                                   |          |                     |    |
| 2. DO NOT SCALE DRAWING. USE FIGURED DIMENSIONS ONLY.                                   |          |                     |    |
| 3. ALL DISCREPANCIES TO BE REPORTED TO ARCHITECT.                                       |          |                     |    |
| 4. THE CONTRACTOR IS RESPONSIBLE FOR CHECKING ALL LEVELS AND DIMENSIONS.                |          |                     |    |
| 5. ALL STRUCTURE TO BE TO STRUCTURAL ENGINEERS DETAILS.                                 |          |                     |    |
| 6. ALL MECH & ELEC SERVICES TO SERVICES ENGINEERS DETAILS.                              |          |                     |    |
| 7. ALL PROPRIETARY ITEMS TO BE INSTALLED IN ACCORDANCE WITH MANUFACTURERS INSTRUCTIONS. |          |                     |    |
| 8. CONTRACTOR IS RESPONSIBLE FOR THE COORDINATION OF STRUCTURE FINISHES AND SERVICES.   |          |                     |    |
| REV                                                                                     | DATE     | DESCRIPTION         | BY |
| A                                                                                       | 13.11.24 | ISSUED FOR PLANNING | LR |
|                                                                                         |          |                     |    |
|                                                                                         |          |                     |    |
|                                                                                         |          |                     |    |

JFA

ARCHITECTS

THE TREE HOUSE, 17 RICHVIEW OFFICE PARK  
CLONSKEAGH, D14 XR82, IRELAND  
T: (01) 6688688 E: info@jfa.ie W: www.jfa.ie

CUSTOMER

Marina Quarter Ltd.

PROJECT

Former Ford Distribution Site  
Centre park road, Cork City

DRAWING

Proposed Roof Plan  
Blocks A&B

SCALE

1:200 @ A1

JOB NO.

2361

DRAWN BY

JM

DATE

13.11.2024

DRAWING NUMBER

FRD\_00\_10\_DR\_JFA\_AR\_P2010 A

REVISION

DRAWING LOCATION

DRAWING STATUS

PLANNING