


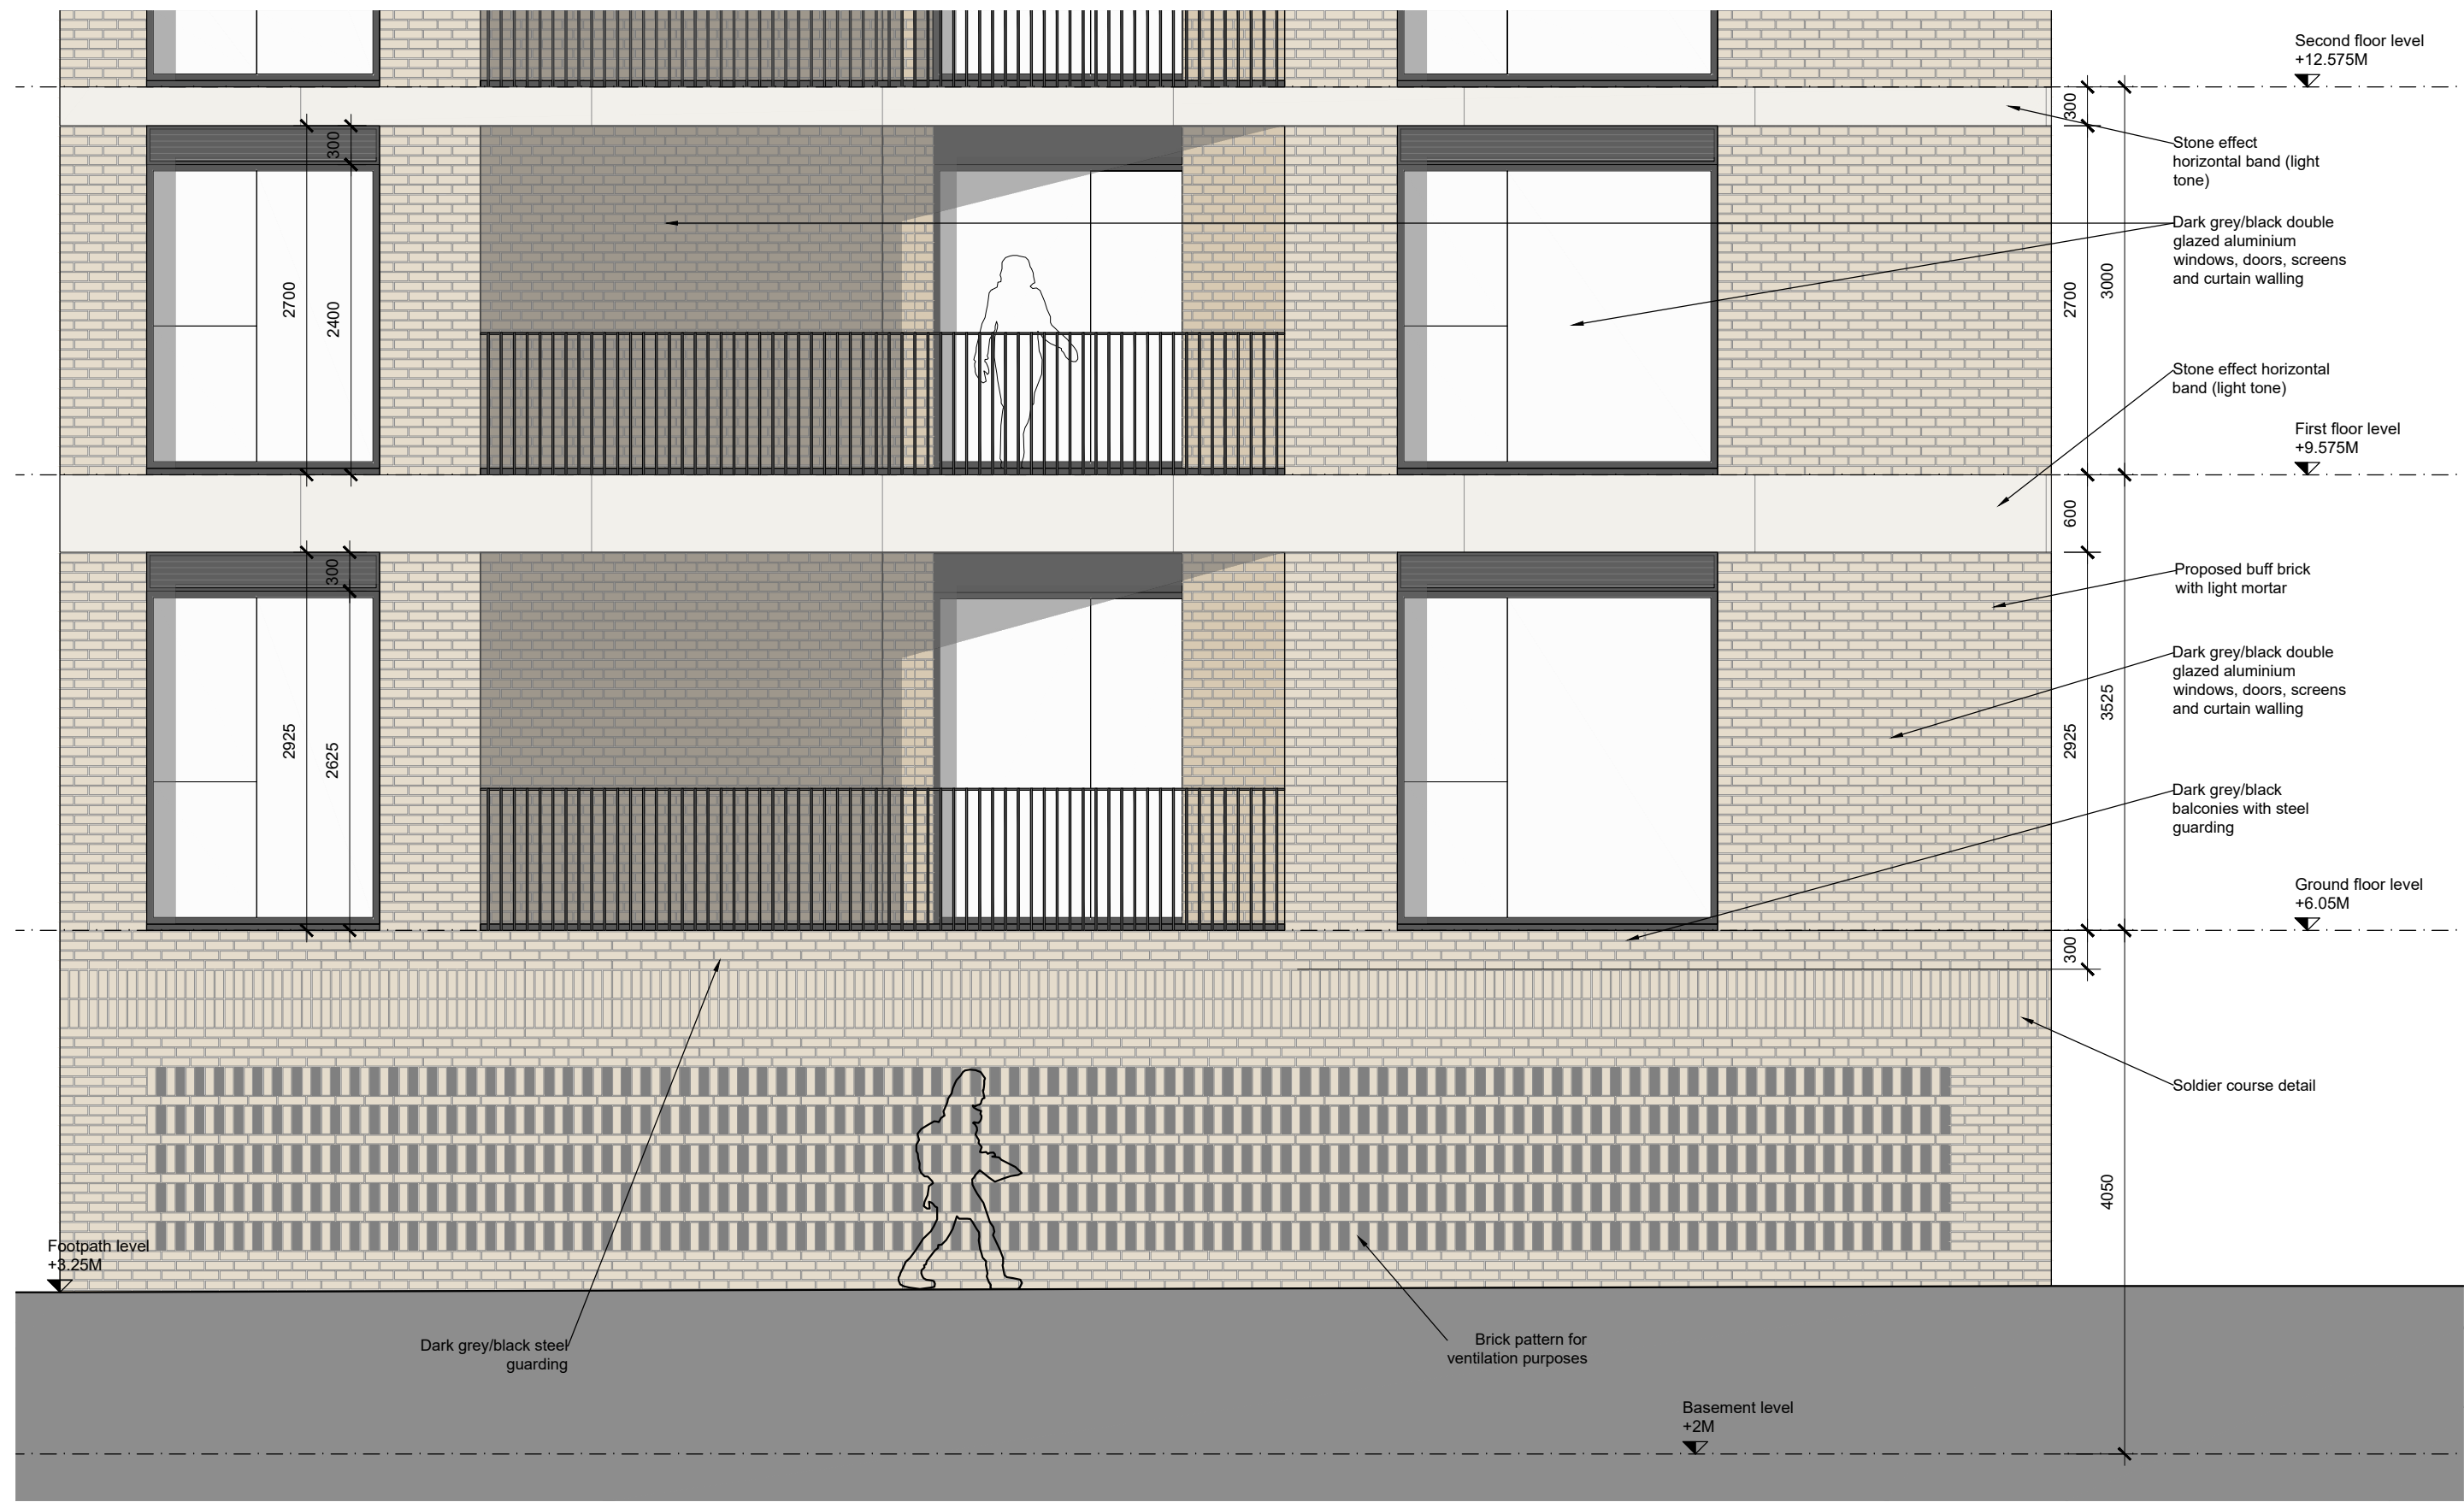

1 Block A West elevation detail  
P4005 Proposed elevation details SCALE 1:50 @A1



2 Block B South-east elevation detail  
P4005 Proposed elevation details SCALE 1:50 @A2




3 Block A West elevation detail  
P4005 Proposed elevation details SCALE 1:50 @A1


- GENERAL NOTES
1. COPYRIGHT RESERVED
  2. DO NOT SCALE DRAWING. USE FIGURED DIMENSIONS ONLY.
  3. ALL DISCREPANCIES TO BE REPORTED TO ARCHITECT.
  4. THE CONTRACTOR IS RESPONSIBLE FOR CHECKING ALL LEVELS AND DIMENSIONS.
  5. ALL STRUCTURE TO BE TO STRUCTURAL ENGINEERS DETAILS.
  6. ALL MECH & ELEC SERVICES TO SERVICES ENGINEERS DETAILS.
  7. ALL PROPRIETARY ITEMS TO BE INSTALLED IN ACCORDANCE WITH MANUFACTURERS INSTRUCTIONS.
  8. CONTRACTOR IS RESPONSIBLE FOR THE COORDINATION OF STRUCTURE, FINISHES AND SERVICES.

REV	DATE	DESCRIPTION	BY
A	13.11.24	ISSUED FOR PLANNING	LR

Note:  
Please refer to drawings  
FRD\_00\_ZZ\_DR\_JFA\_AR\_P4002 and  
FRD\_00\_ZZ\_DR\_JFA\_AR\_P4003 for context.

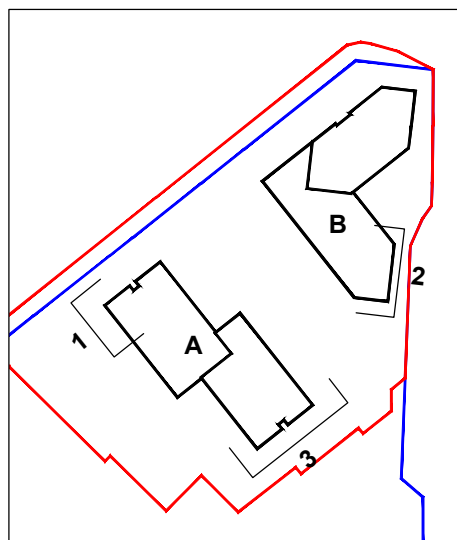

KEYPLAN

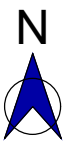

**JFA**  
ARCHITECTS

THE TREE HOUSE, 17 RICHVIEW OFFICE PARK  
CLONSKEAGH, D14 XR82, IRELAND  
T: (01) 6689888 E: info@jfa.ie W: www.jfa.ie

CLIENT  
Marina Quarter Ltd.

PROJECT  
Former Ford Distribution Site  
Centre park road, Cork City

DRAWING  
Proposed elevation details

SCALE 1:50 @ A1 JOB NO. 2361  
DRAWN BY CF  
DATE 13.11.2024  
DRAWING NUMBER REVISION  
FRD\_00\_ZZ\_DR\_JFA\_AR\_P4005 A

DRAWING LOCATION  
W:\23 plan\23100-current drawings\_3a - block a

DRAWING STATUS  
PLANNING

