




- GENERAL NOTES
1. COPYRIGHT RESERVED.
 2. DO NOT SCALE DRAWING. USE FIGURED DIMENSIONS ONLY.
 3. ALL DISCREPANCIES TO BE REPORTED TO ARCHITECT.
 4. THE CONTRACTOR IS RESPONSIBLE FOR CHECKING ALL LEVELS AND DIMENSIONS.
 5. ALL STRUCTURE TO BE TO STRUCTURAL ENGINEERS DETAILS.
 6. ALL MECH & ELEC SERVICES TO SERVICES ENGINEERS DETAILS.
 7. ALL PROPOSED DRY ITEMS TO BE INSTALLED IN ACCORDANCE WITH MANUFACTURERS INSTRUCTIONS.
 8. CONTRACTOR IS RESPONSIBLE FOR THE COORDINATION OF STRUCTURE, FINISHES AND SERVICES.

REV	DATE	DESCRIPTION	BY
A	13.11.24	ISSUED FOR PLANNING	LR
B	28.11.24	ISSUED FOR PLANNING	LR

LEGEND

Color	Description
Light Yellow	Circulation
Light Orange	1 Bed apartment/2 Persons
Light Purple	2 Bed apartment/4 Persons
Light Blue	3 Bed apartment/5 Persons

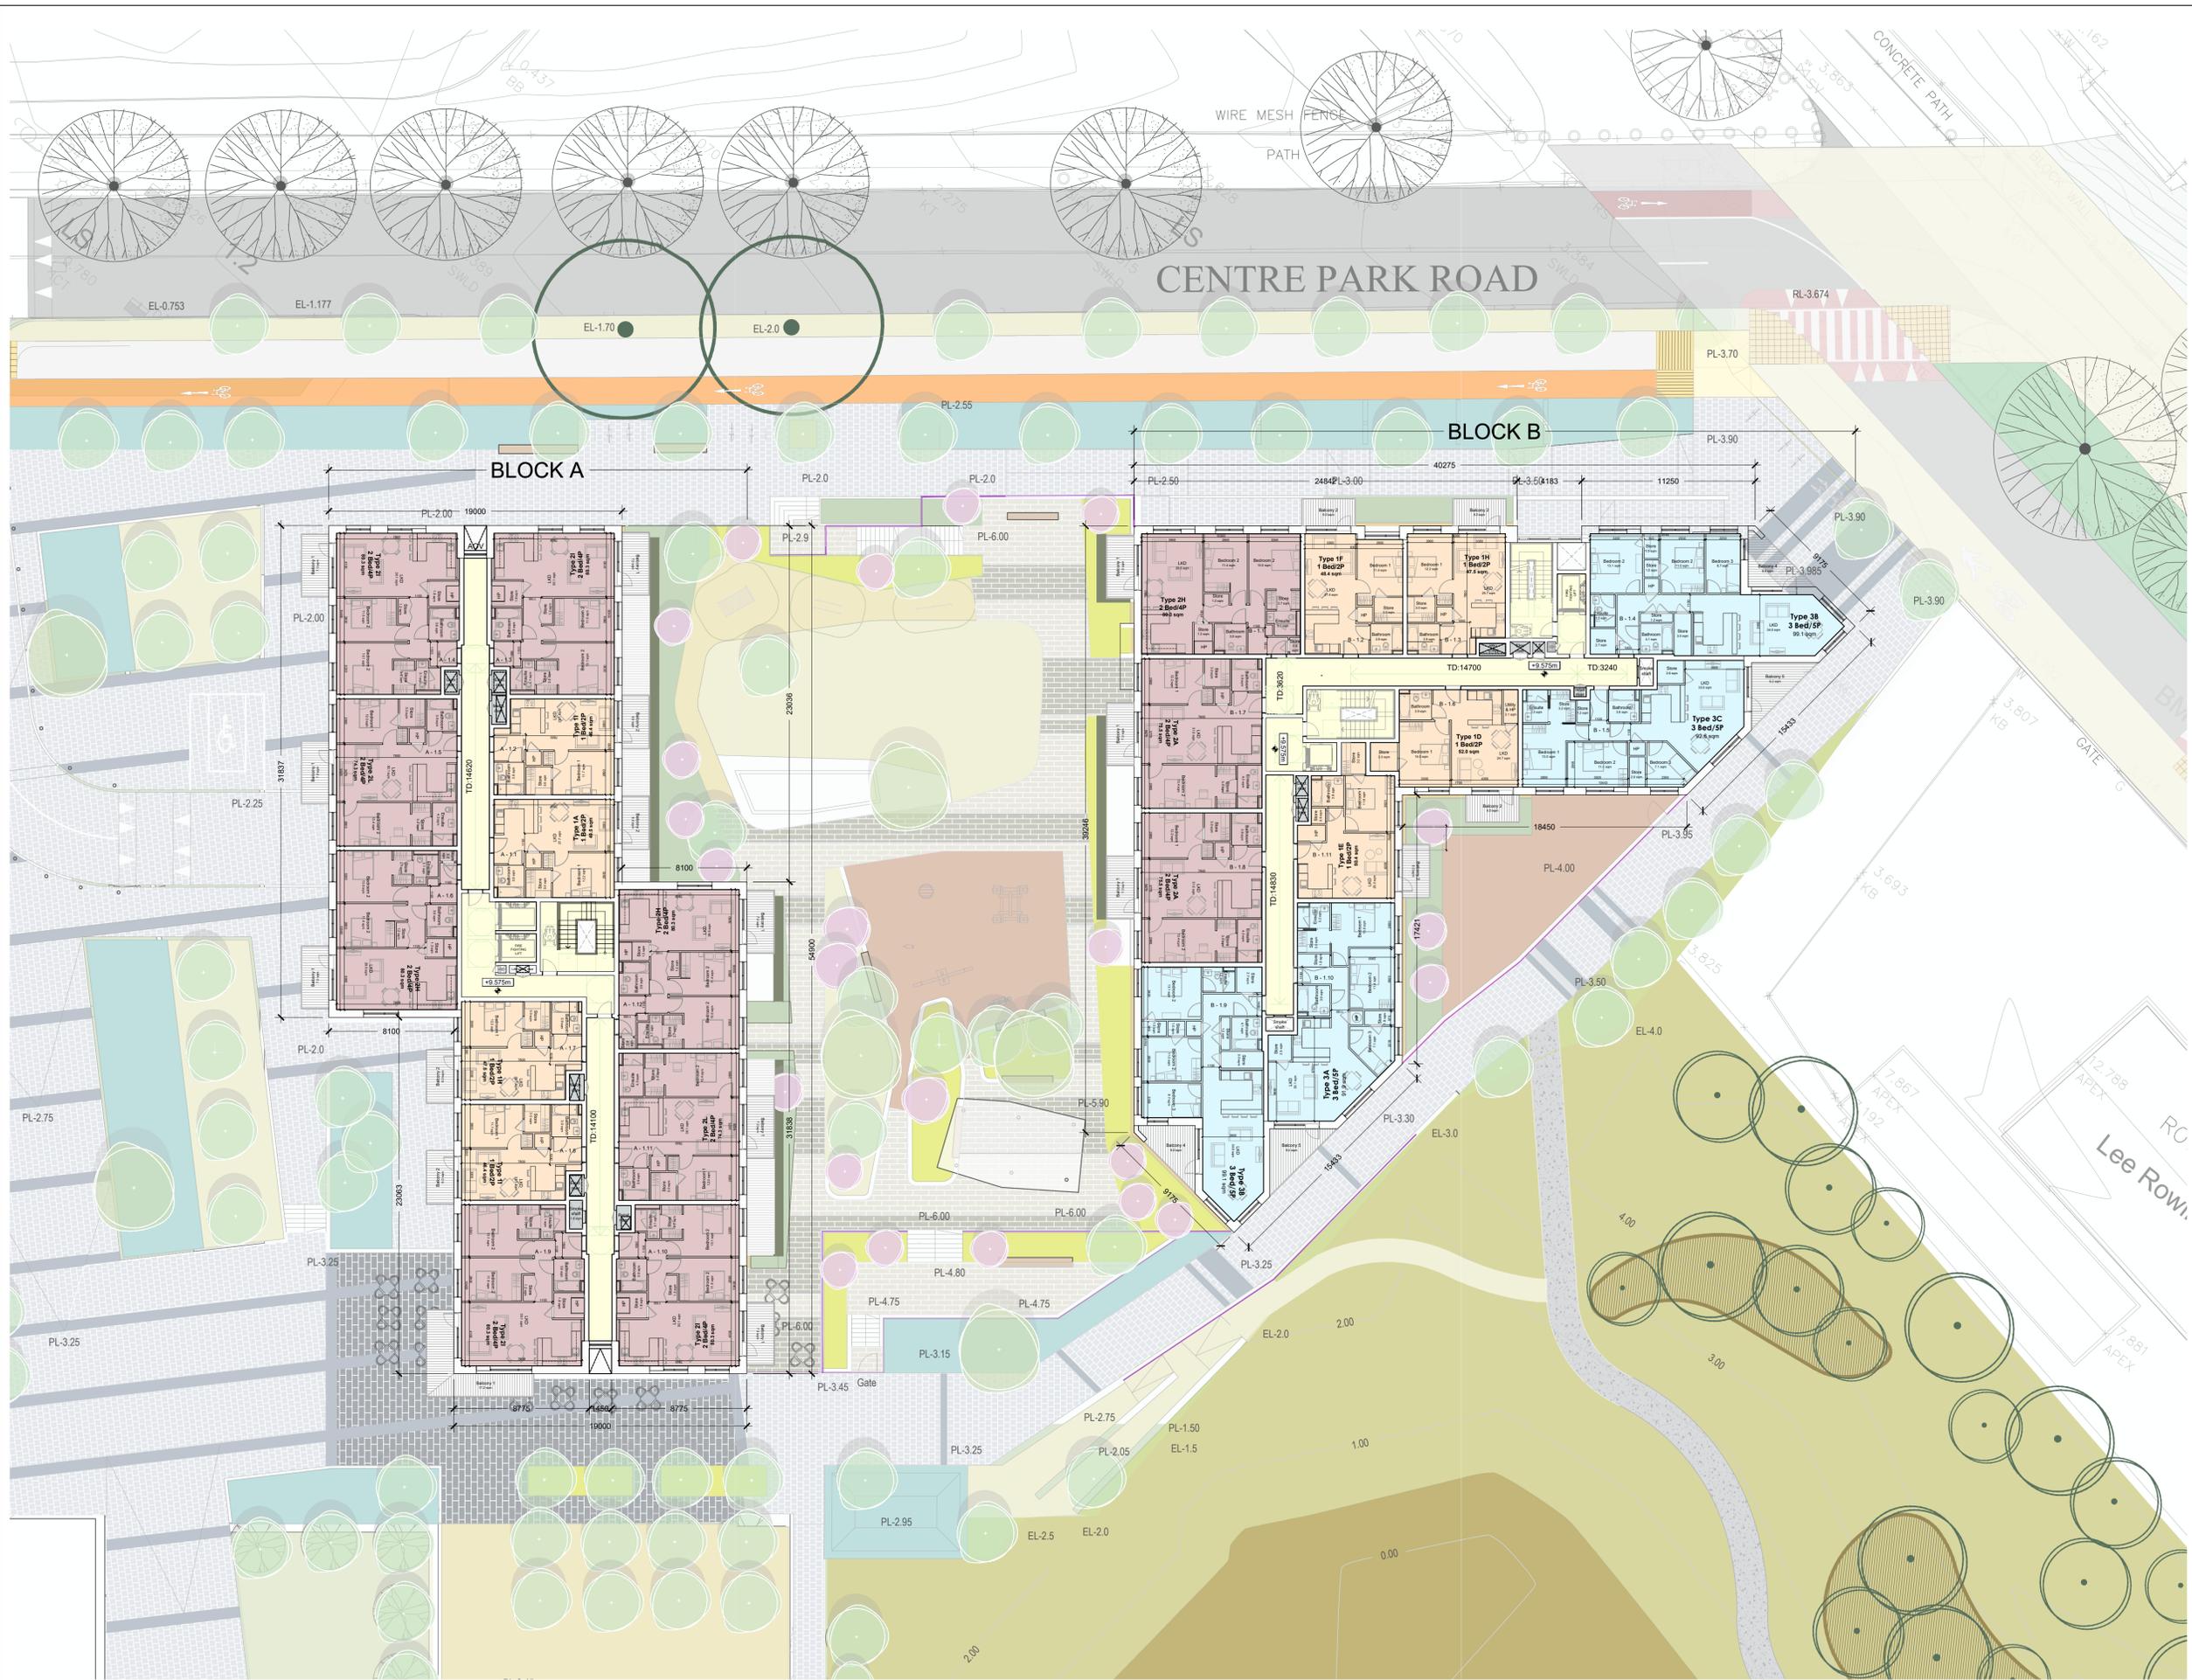

1 PROPOSED FIRST FLOOR PLAN
P2001

SCALE 1:200 @A1



THE TREE HOUSE, 17 RICHVIEW OFFICE PARK
CLONSKEAGH, D14 XR82, IRELAND
T: (01) 6689898 E: info@jfa.ie W: www.jfa.ie

CLIENT
Marina Quarter Ltd.

PROJECT
Former Ford Distribution Site
Centre park road, Cork City

DRAWING
Proposed First Floor Plan
Blocks A&B

SCALE 1:200 @ A1 JOB NO. 2361
DRAWN BY JM
DATE 13.11.2024

DRAWING NUMBER REVISION
FRD_00_01_DR_JFA_AR_P2001 B

DRAWING LOCATION

DRAWING STATUS
PLANNING