



Centre Park road contiguous street elevation
P4004 Proposed elevation treatment / active frontage SCALE 1:200 @A1


Detail no. 1

Detail no. 2

Detail no. 3



Centre Park road detail no. 1
P4004 Proposed elevation treatment / active frontage SCALE 1:50 @A1

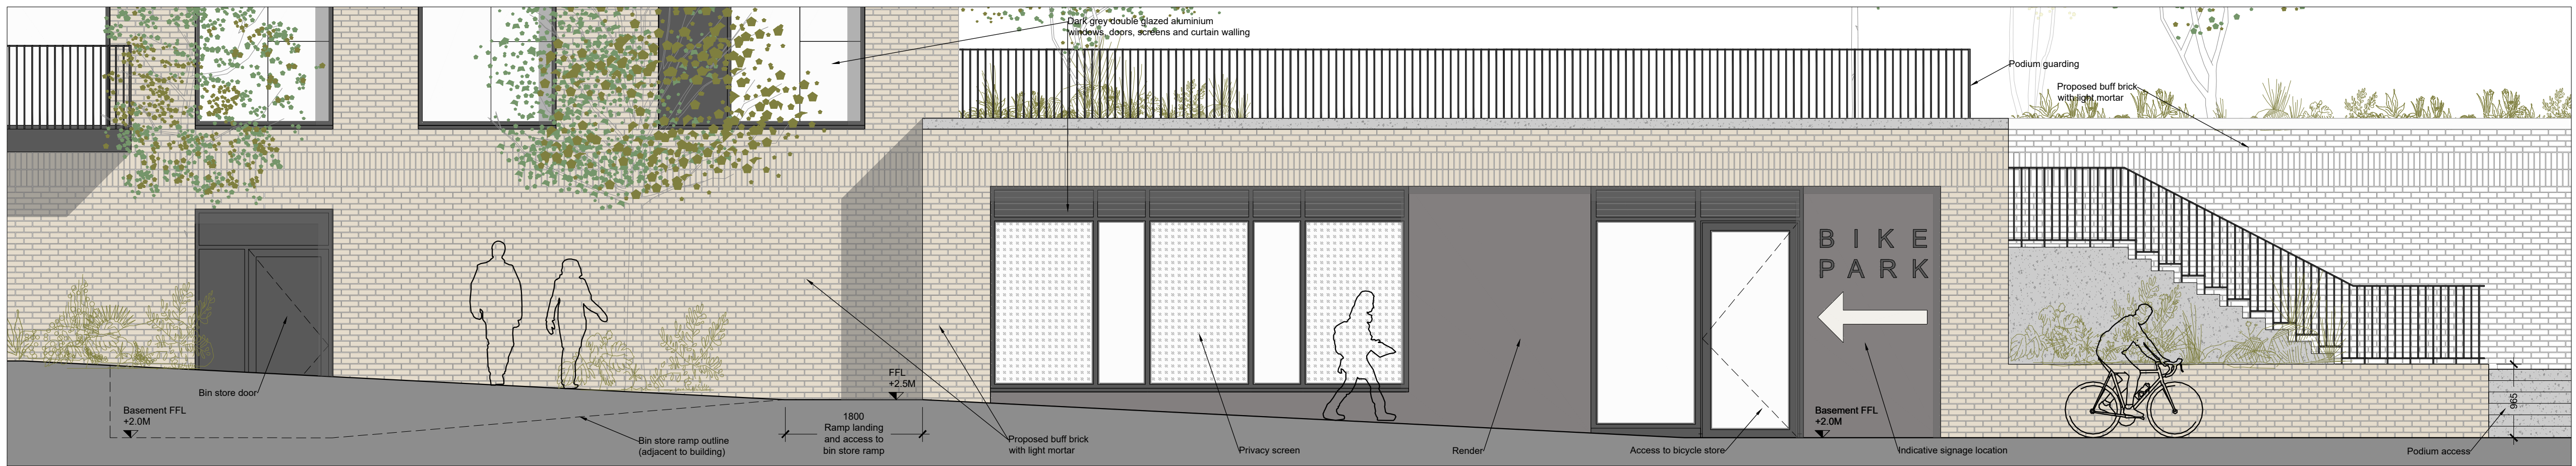

Centre Park road detail no. 2
P4004 Proposed elevation treatment / active frontage SCALE 1:50 @A1





Centre Park road detail no. 3
P4004 Proposed elevation treatment / active frontage SCALE 1:50 @A1



- GENERAL NOTES
1. COPYRIGHT RESERVED
 2. DO NOT SCALE DRAWING. USE FIGURED DIMENSIONS ONLY.
 3. ALL DISCREPANCIES TO BE REPORTED TO ARCHITECT.
 4. THE CONTRACTOR IS RESPONSIBLE FOR CHECKING ALL LEVELS AND DIMENSIONS.
 5. ALL STRUCTURE TO BE TO STRUCTURAL ENGINEERS DETAILS.
 6. ALL M/E & E&C SERVICES TO SERVICES ENGINEERS DETAILS.
 7. ALL PROPRIETARY ITEMS TO BE INSTALLED IN ACCORDANCE WITH MANUFACTURERS INSTRUCTIONS.
 8. CONTRACTOR IS RESPONSIBLE FOR THE COORDINATION OF STRUCTURE FINISHES AND SERVICES.

REV	DATE	DESCRIPTION	BY
A	13.11.24	ISSUED FOR PLANNING	LR

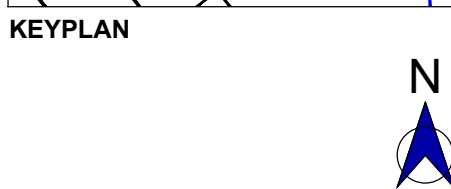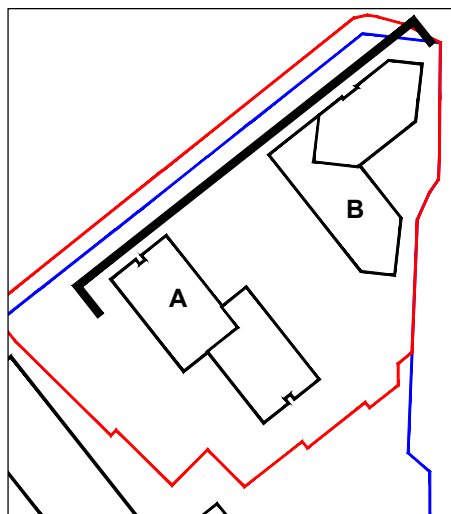

Note:
Please refer to drawings
FRD_00_ZZ_DR_JFA_AR_P4000 for context.

JFA
ARCHITECTS

THE TREE HOUSE, 17 RICHVIEW OFFICE PARK
CLONSKEAGH, D14 XR82, IRELAND
T: (01) 6689888 E: info@jfa.ie W: www.jfa.ie

CLIENT
Marina Quarter Ltd.

PROJECT
Former Ford Distribution Site
Centre park road, Cork City

DRAWING
Proposed elevation treatment / active frontage
(Centre Park contiguous elevation)

SCALE 1:50 @ A1 JOB NO. 2361
DRAWN BY CF
DATE 13.11.2024
DRAWING NUMBER REVISION
FRD_00_ZZ_DR_JFA_AR_P4004 A

DRAWING LOCATION
w:\07\p4004\202409\current drawings

DRAWING STATUS
PLANNING