



**CC'**  
**SE** Proposed Section C-C'  
Scale - 1:200@A3

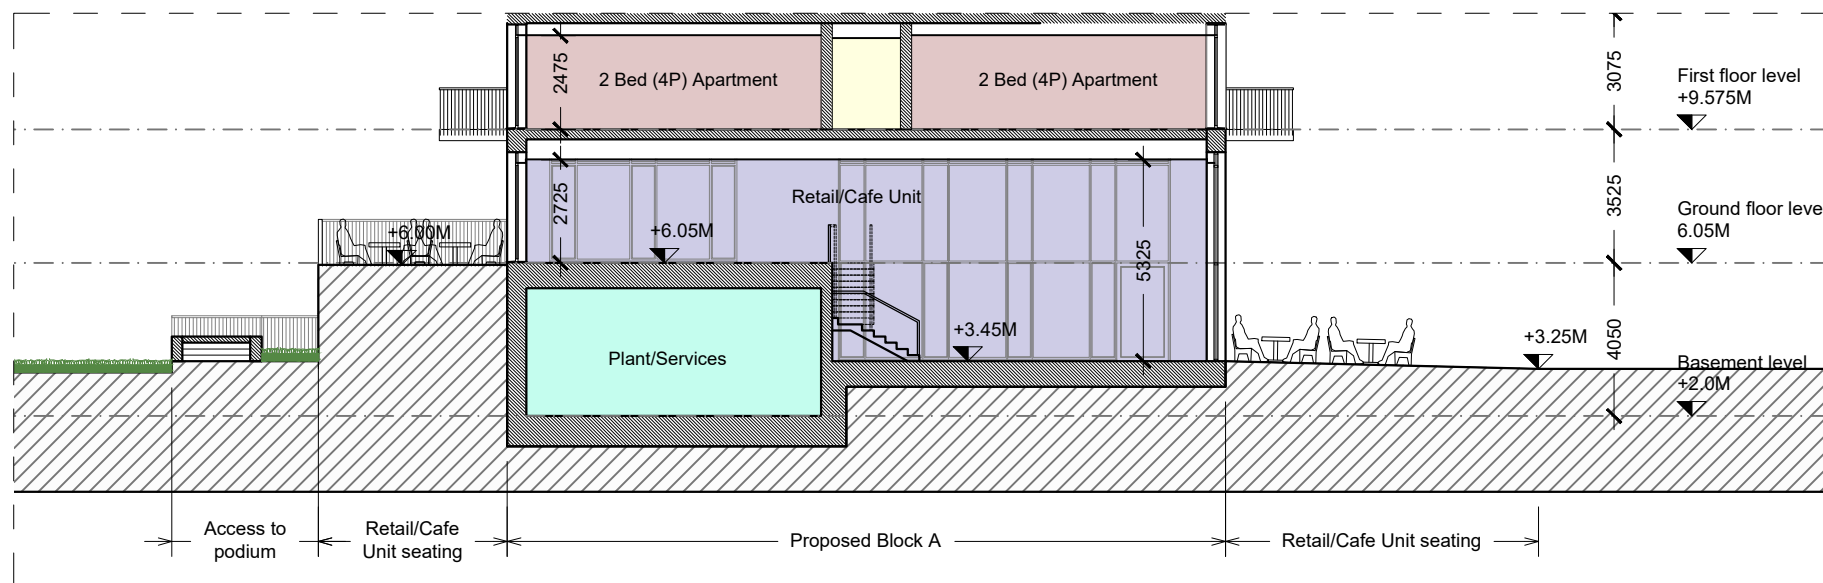

**DD'**  
**SE** Proposed Section D-D'  
Scale - 1:200@A3

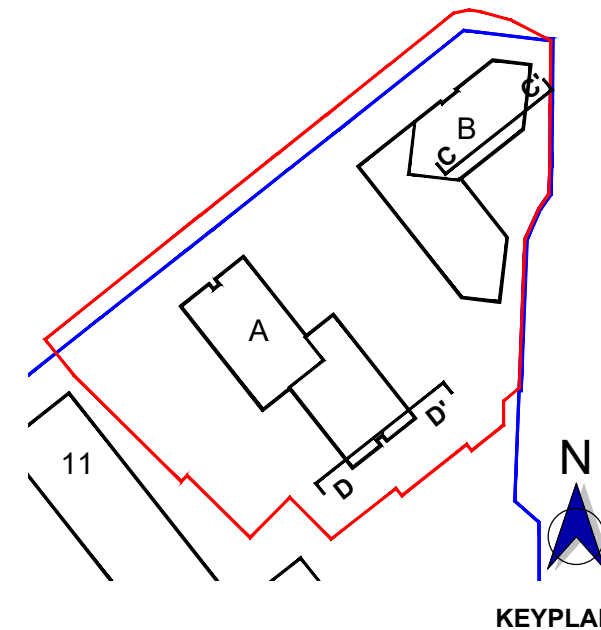

- GENERAL NOTES
1. COPYRIGHT RESERVED
  2. DO NOT SCALE DRAWING. USE FIGURED DIMENSIONS ONLY.
  3. ALL DISCREPANCIES TO BE REPORTED TO ARCHITECT.
  4. THE CONTRACTOR IS RESPONSIBLE FOR CHECKING ALL LEVELS AND DIMENSIONS.
  5. ALL STRUCTURE TO BE TO STRUCTURAL ENGINEERS DETAILS.
  6. ALL MECH & ELEC SERVICES TO SERVICES ENGINEERS DETAILS.
  7. ALL PROPRIETARY ITEMS TO BE INSTALLED IN ACCORDANCE WITH MANUFACTURERS INSTRUCTIONS.
  8. CONTRACTOR IS RESPONSIBLE FOR THE COORDINATION OF STRUCTURE FINISHES AND SERVICES.

REV	DATE	DESCRIPTION	BY
A	13.11.24	ISSUED FOR PLANNING	LR

## LEGEND

- Site Boundary
- Ownership Boundary
- Circulation
- 1 Bed apartment/2 Persons
- 2 Bed apartment/4 Persons
- 3 Bed apartment/5 Persons
- Creche
- Plant/Services
- Retail / Cafe Unit



THE TREE HOUSE, 17 RICHVIEW OFFICE PARK  
CLONSKEAGH, D14 XR82, IRELAND  
T: (01) 6689888 E: info@jfa.ie W: www.jfa.ie

CLIENT  
Marina Quarter Ltd.

PROJECT  
Former Ford Distribution Site  
Centre park road, Cork City

DRAWING  
Proposed Sections  
C-C & D-D

SCALE  
1:200 @ A3  
JOB NO.  
2361  
DRAWN BY  
JM + CF  
DATE  
13.11.2024  
DRAWING NUMBER  
FRD\_00\_ZZ\_DR\_JFA\_AR\_P5002 A  
REVISION

DRAWING LOCATION

DRAWING STATUS  
PLANNING

