


- GENERAL NOTES
1. COPYRIGHT RESERVED
  2. DO NOT SCALE DRAWING. USE FIGURED DIMENSIONS ONLY.
  3. ALL DIMENSIONS TO BE REPORTED TO ARCHITECT.
  4. THE CONTRACTOR IS RESPONSIBLE FOR CHECKING ALL LEVELS AND DIMENSIONS.
  5. ALL STRUCTURE TO BE TO STRUCTURAL ENGINEERS DETAILS.
  6. ALL MECH/ELECT SERVICES TO SERVICES ENGINEERS DETAILS.
  7. ALL PROPRIETARY ITEMS TO BE INSTALLED IN ACCORDANCE WITH MANUFACTURERS INSTRUCTIONS.
  8. CONTRACTOR IS RESPONSIBLE FOR THE COORDINATION OF STRUCTURE FINISHES AND SERVICES.

REV	DATE	DESCRIPTION	BY
A	13.11.24	ISSUED FOR PLANNING	LR

- LEGEND
- Site Boundary
  - Ownership Boundary
  - Boundary of previously permitted SHD scheme
  - Line showing extent of building offset for provision of future light rail system.
  - Easement
  - Area to be Taken in Charge
  - Area to be under control of a Management Company

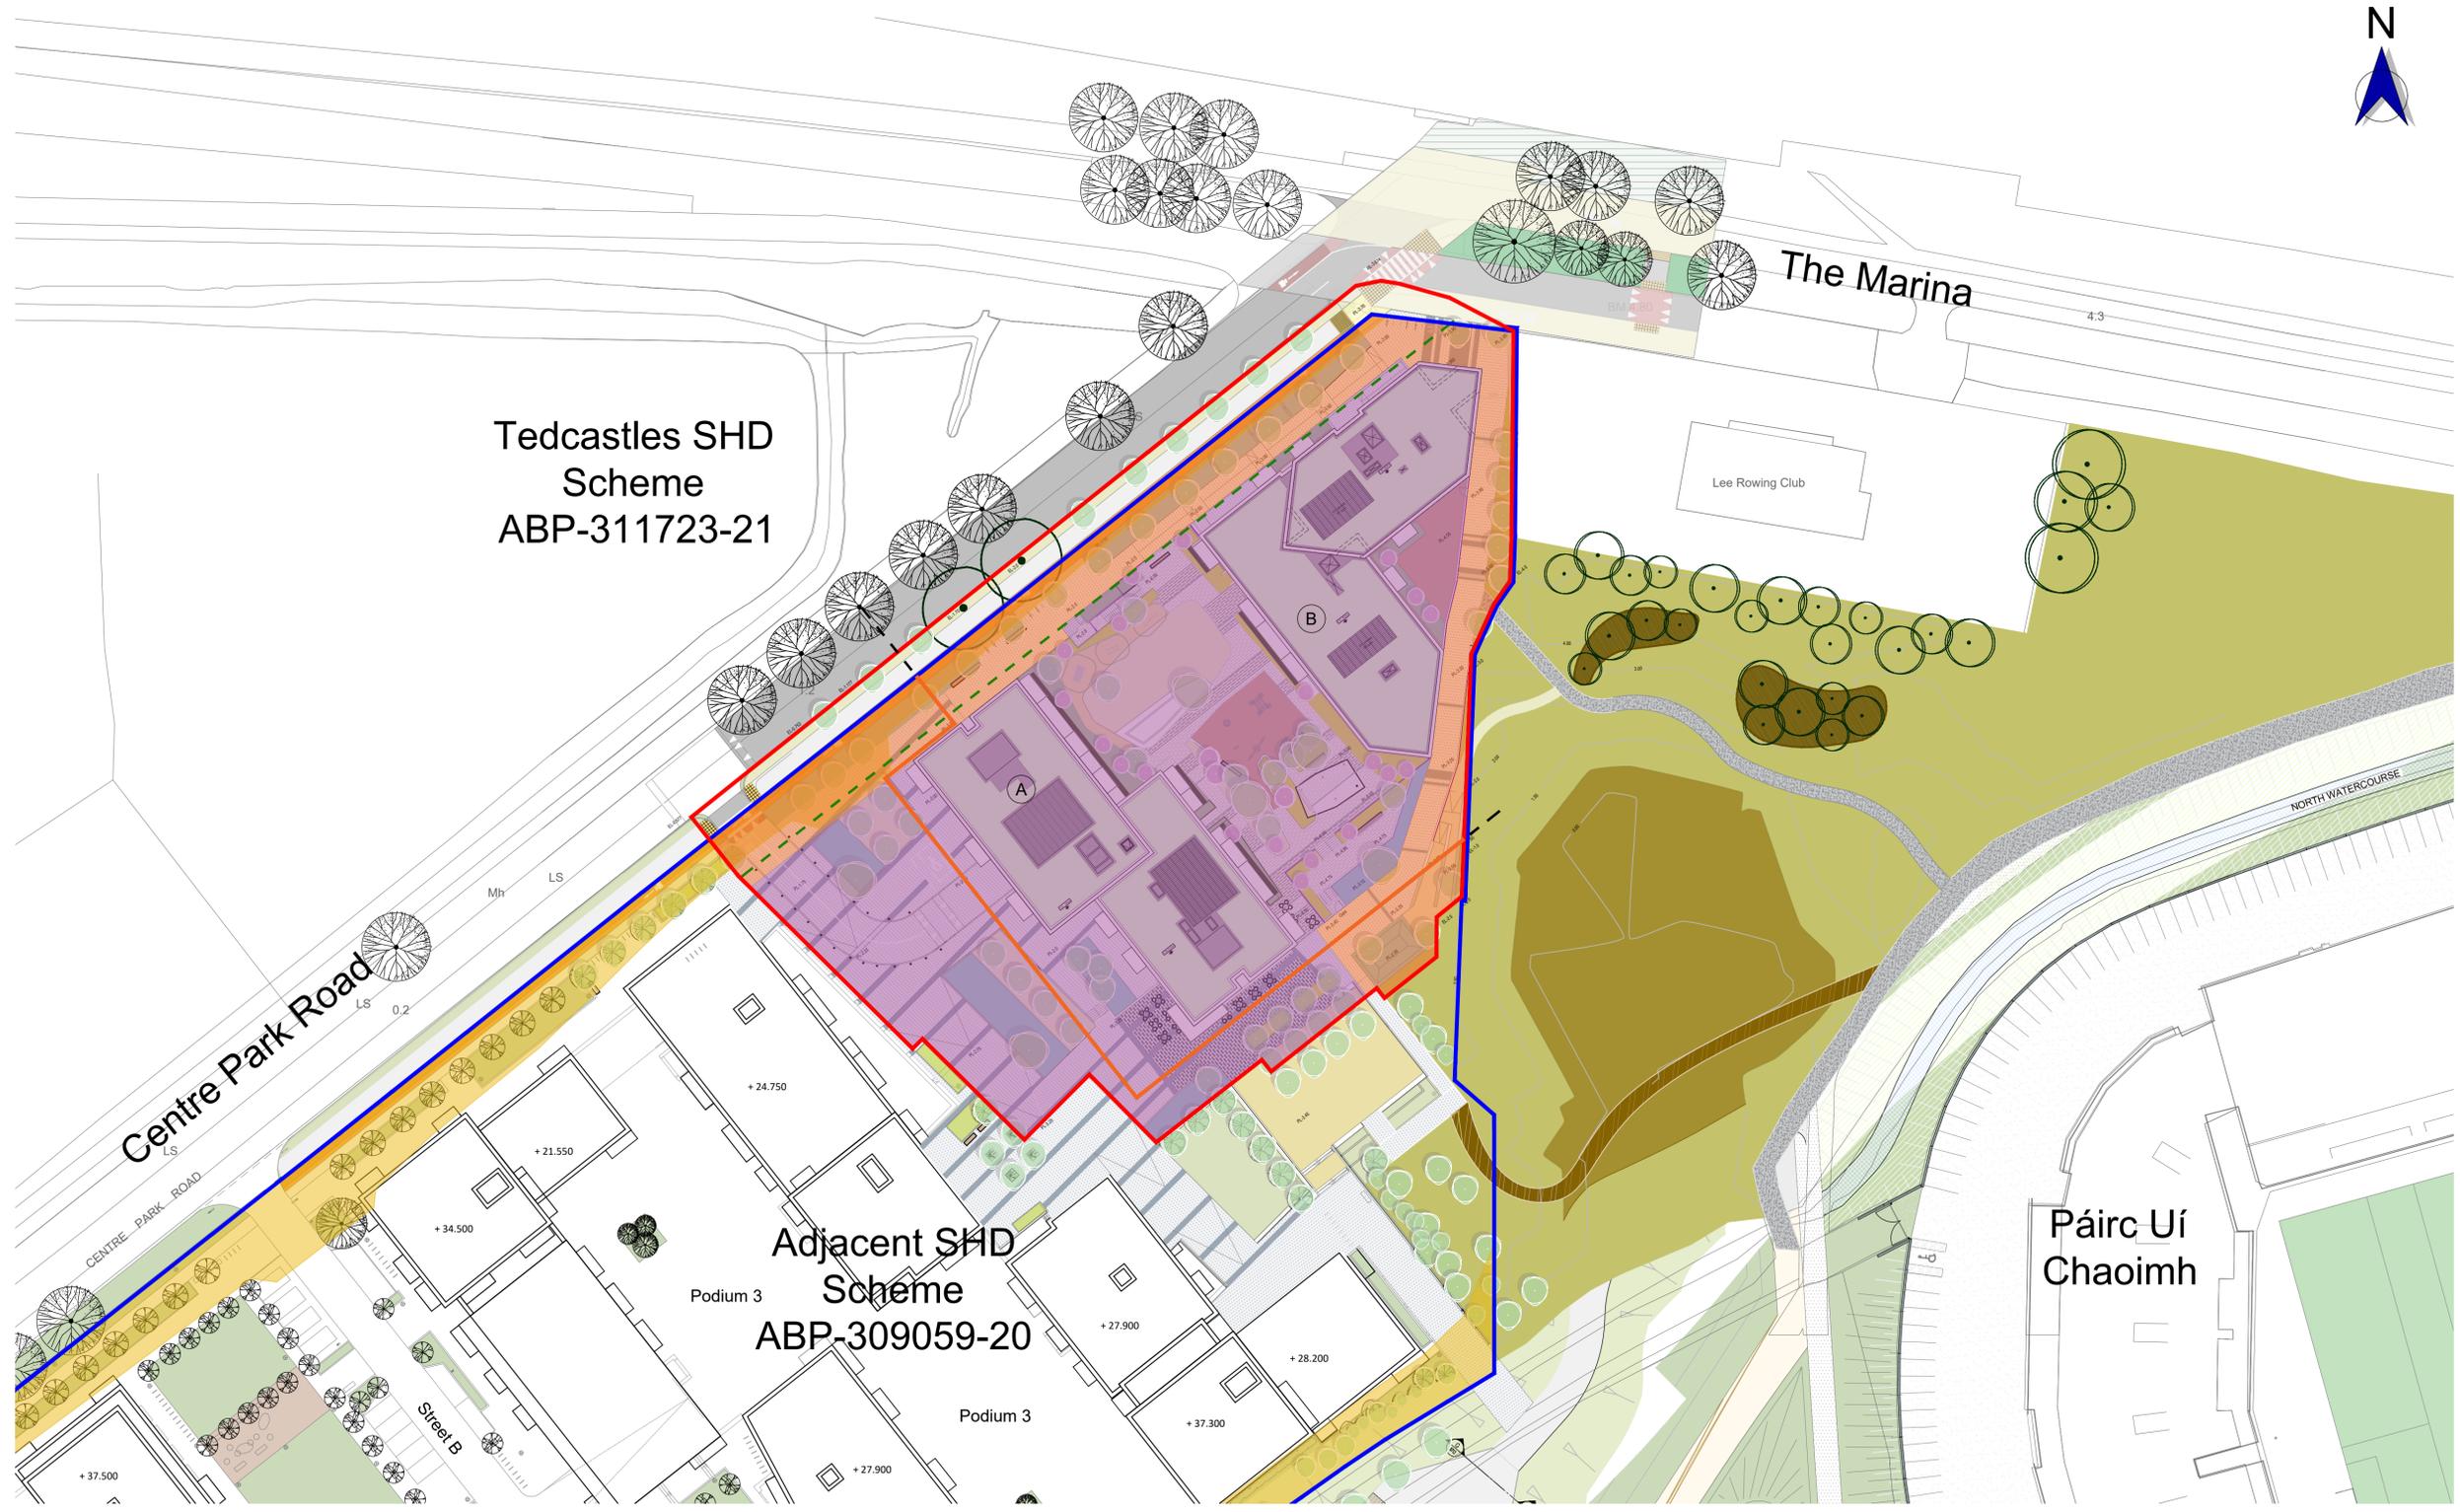

Tedcastles SHD Scheme  
ABP-311723-21

Adjacent SHD Scheme  
ABP-309059-20

Páirc Uí Chaoimh

1 PROPOSED SITE LAYOUT PLAN  
SCALE 1:500 @A1



THE TREE HOUSE, 17 RICHVIEW OFFICE PARK  
CLONSKEAGH, D14 XR82, IRELAND  
T: (01) 6689888 E: info@jfa.ie W: www.jfa.ie

CLIENT  
Marina Quarter Ltd.

PROJECT  
Former Ford Distribution Site  
Centre park road, Cork City

DRAWING  
Proposed Site Layout Plan  
Taking in Charge

SCALE	JOB NO.
1:500@A1	2361
DRAWN BY	CF
DATE	13.11.2024
DRAWING NUMBER	REVISION
FRD_00_ZZ_DR_JFA_AR_P1004	A

DRAWING LOCATION  
DRAWING STATUS  
PLANNING