


Planning Pack Map

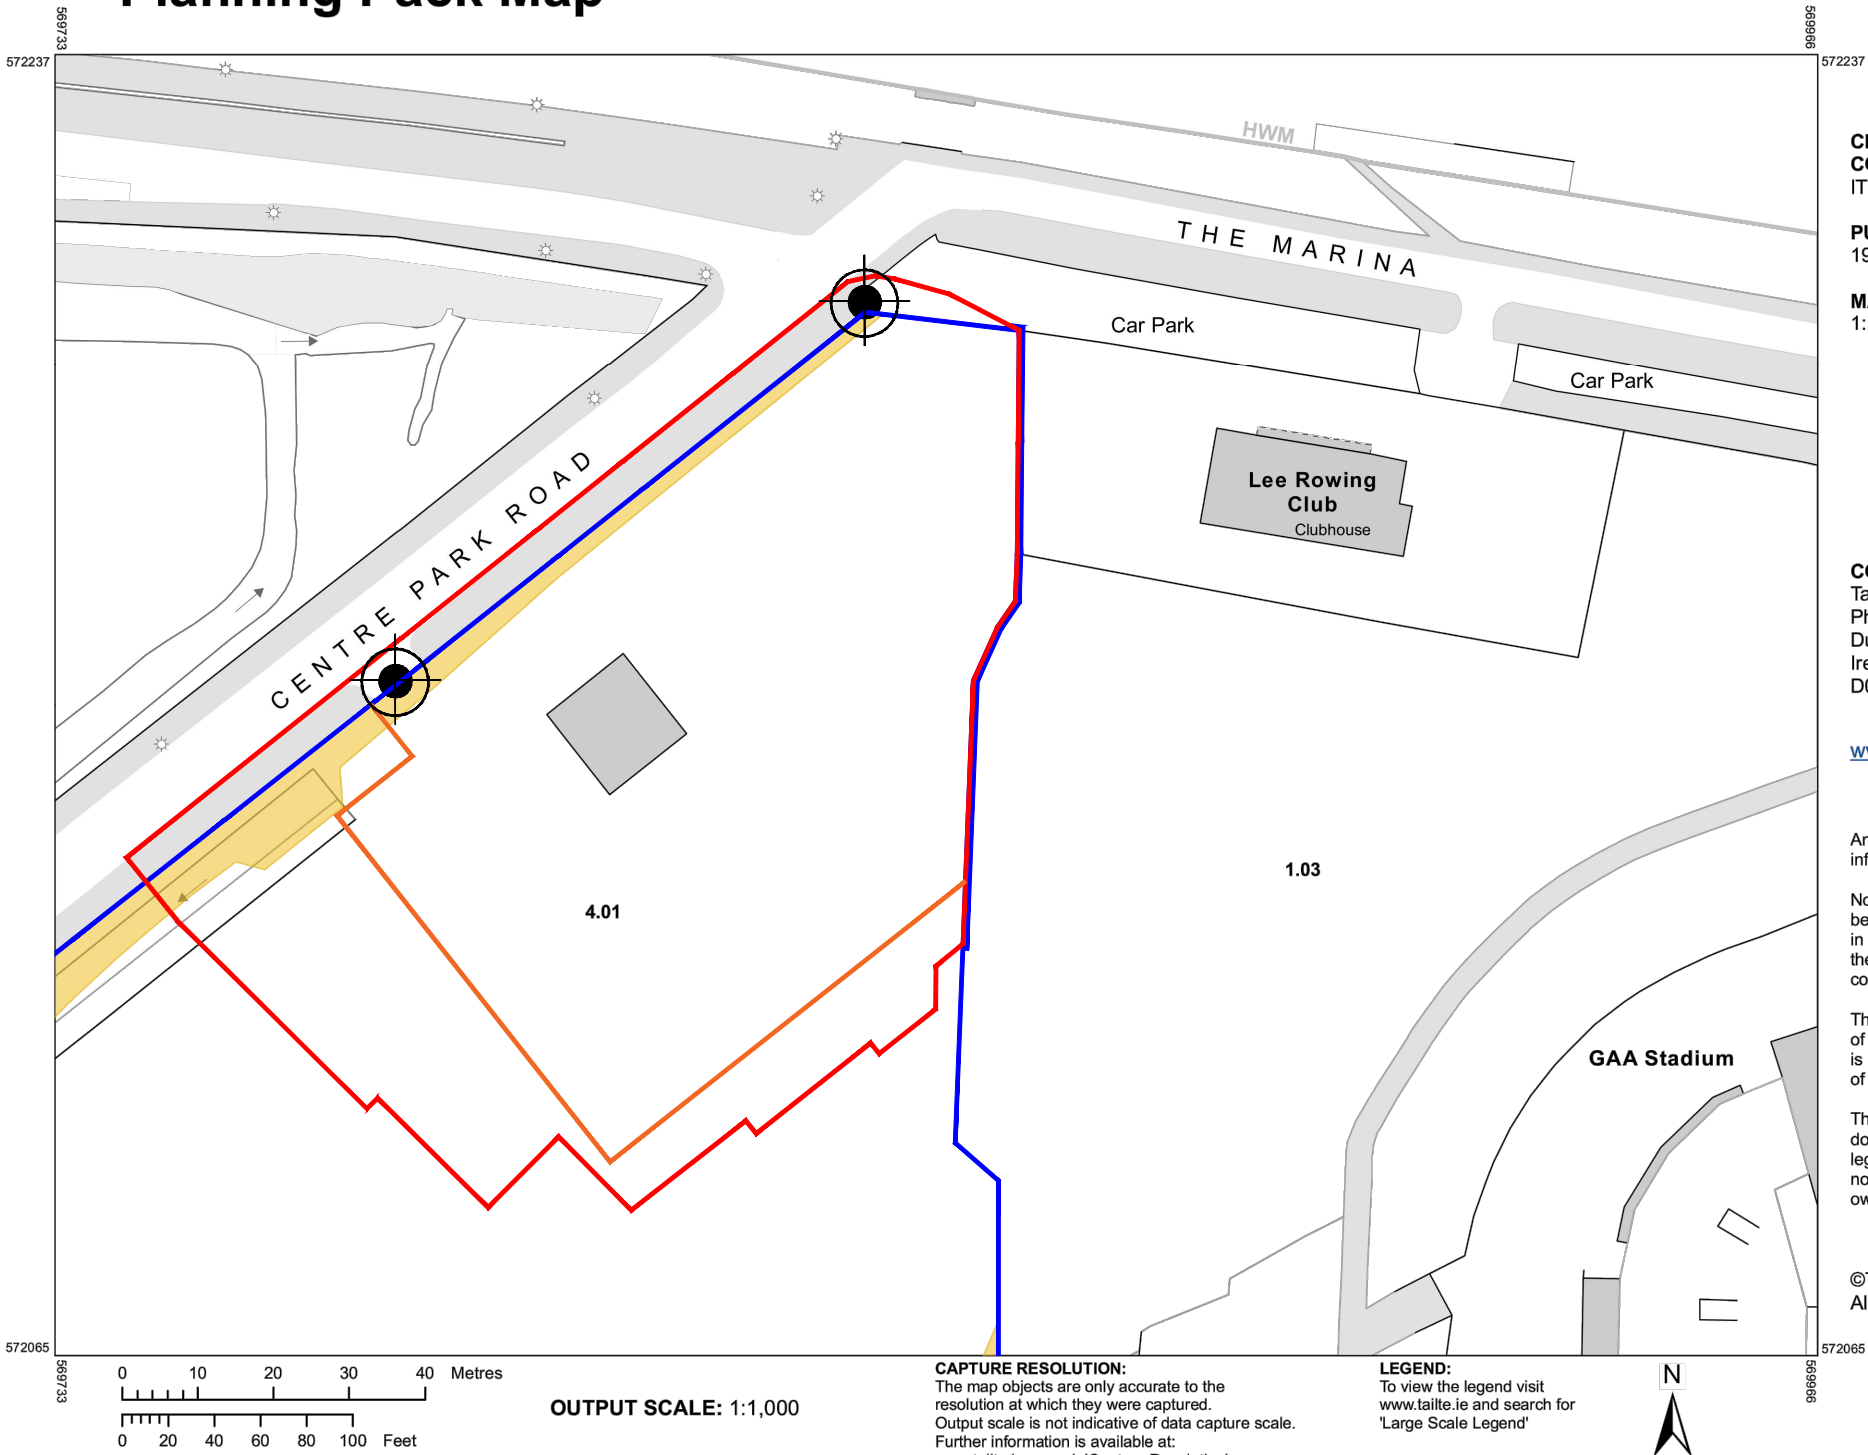

CENTRE COORDINATES:
ITM 569850,572151

PUBLISHED: 19/02/2024
ORDER NO.: 50383889_1

MAP SERIES: 1:1,000
MAP SHEETS: 6383-08

COMPILED AND PUBLISHED BY:
Tailte Éireann,
Phoenix Park,
Dublin 8,
Ireland.
D08F6E4

www.tailte.ie

Any unauthorised reproduction
infringes Tailte Éireann copyright.

No part of this publication may
be copied, reproduced or transmitted
in any form or by any means without
the prior written permission of the
copyright owner.

The representation on this map
of a road, track or footpath
is not evidence of the existence
of a right of way.

This topographic map
does not show
legal property boundaries,
nor does it show
ownership of physical features.

©Tailte Éireann, 2024.
All rights reserved.

- GENERAL NOTES
1. COPYRIGHT RESERVED
 2. DO NOT SCALE DRAWING. USE FIGURED DIMENSIONS ONLY.
 3. ALL DISCREPANCIES TO BE REPORTED TO ARCHITECT.
 4. THE CONTRACTOR IS RESPONSIBLE FOR CHECKING ALL LEVELS AND DIMENSIONS.
 5. ALL STRUCTURE TO BE TO STRUCTURAL ENGINEERS DETAILS.
 6. ALL MECH & ELEC SERVICES TO SERVICES ENGINEERS DETAILS.
 7. ALL PROPRIETARY ITEMS TO BE INSTALLED IN ACCORDANCE WITH MANUFACTURERS INSTRUCTIONS.
 8. CONTRACTOR IS RESPONSIBLE FOR THE COORDINATION OF STRUCTURE FINISHES AND SERVICES.

REV	DATE	DESCRIPTION	BY
A	13.11.24	ISSUED FOR PLANNING	LR

- ADJACENT LANDS UNDER CONTROL OF THE APPLICANT
- SITE BOUNDARY
- BOUNDARY OF PREVIOUSLY PERMITTED SHD SCHEME
- EASEMENT
- SITE NOTICE LOCATIONS



THE TREE HOUSE, 17 RICHVIEW OFFICE PARK
CLONSKEAGH, D14 XR82, IRELAND
T: (01) 6689888 E: info@jfa.ie W: www.jfa.ie

CLIENT
Marina Quarter Ltd.

PROJECT
Former Ford Distribution Site
Centre park road, Cork City

DRAWING
Site Location Map
Ordnance Survey

SCALE 1:1000 @ A3
DRAWN BY CF
DATE 13.11.2024
DRAWING NUMBER FRD_00_ZZ_DR_JFA_AR_P1000 A
REVISION

DRAWING LOCATION
w:\23 jobs\2361\00-current drawings
DRAWING STATUS
PLANNING