


Site Location Map

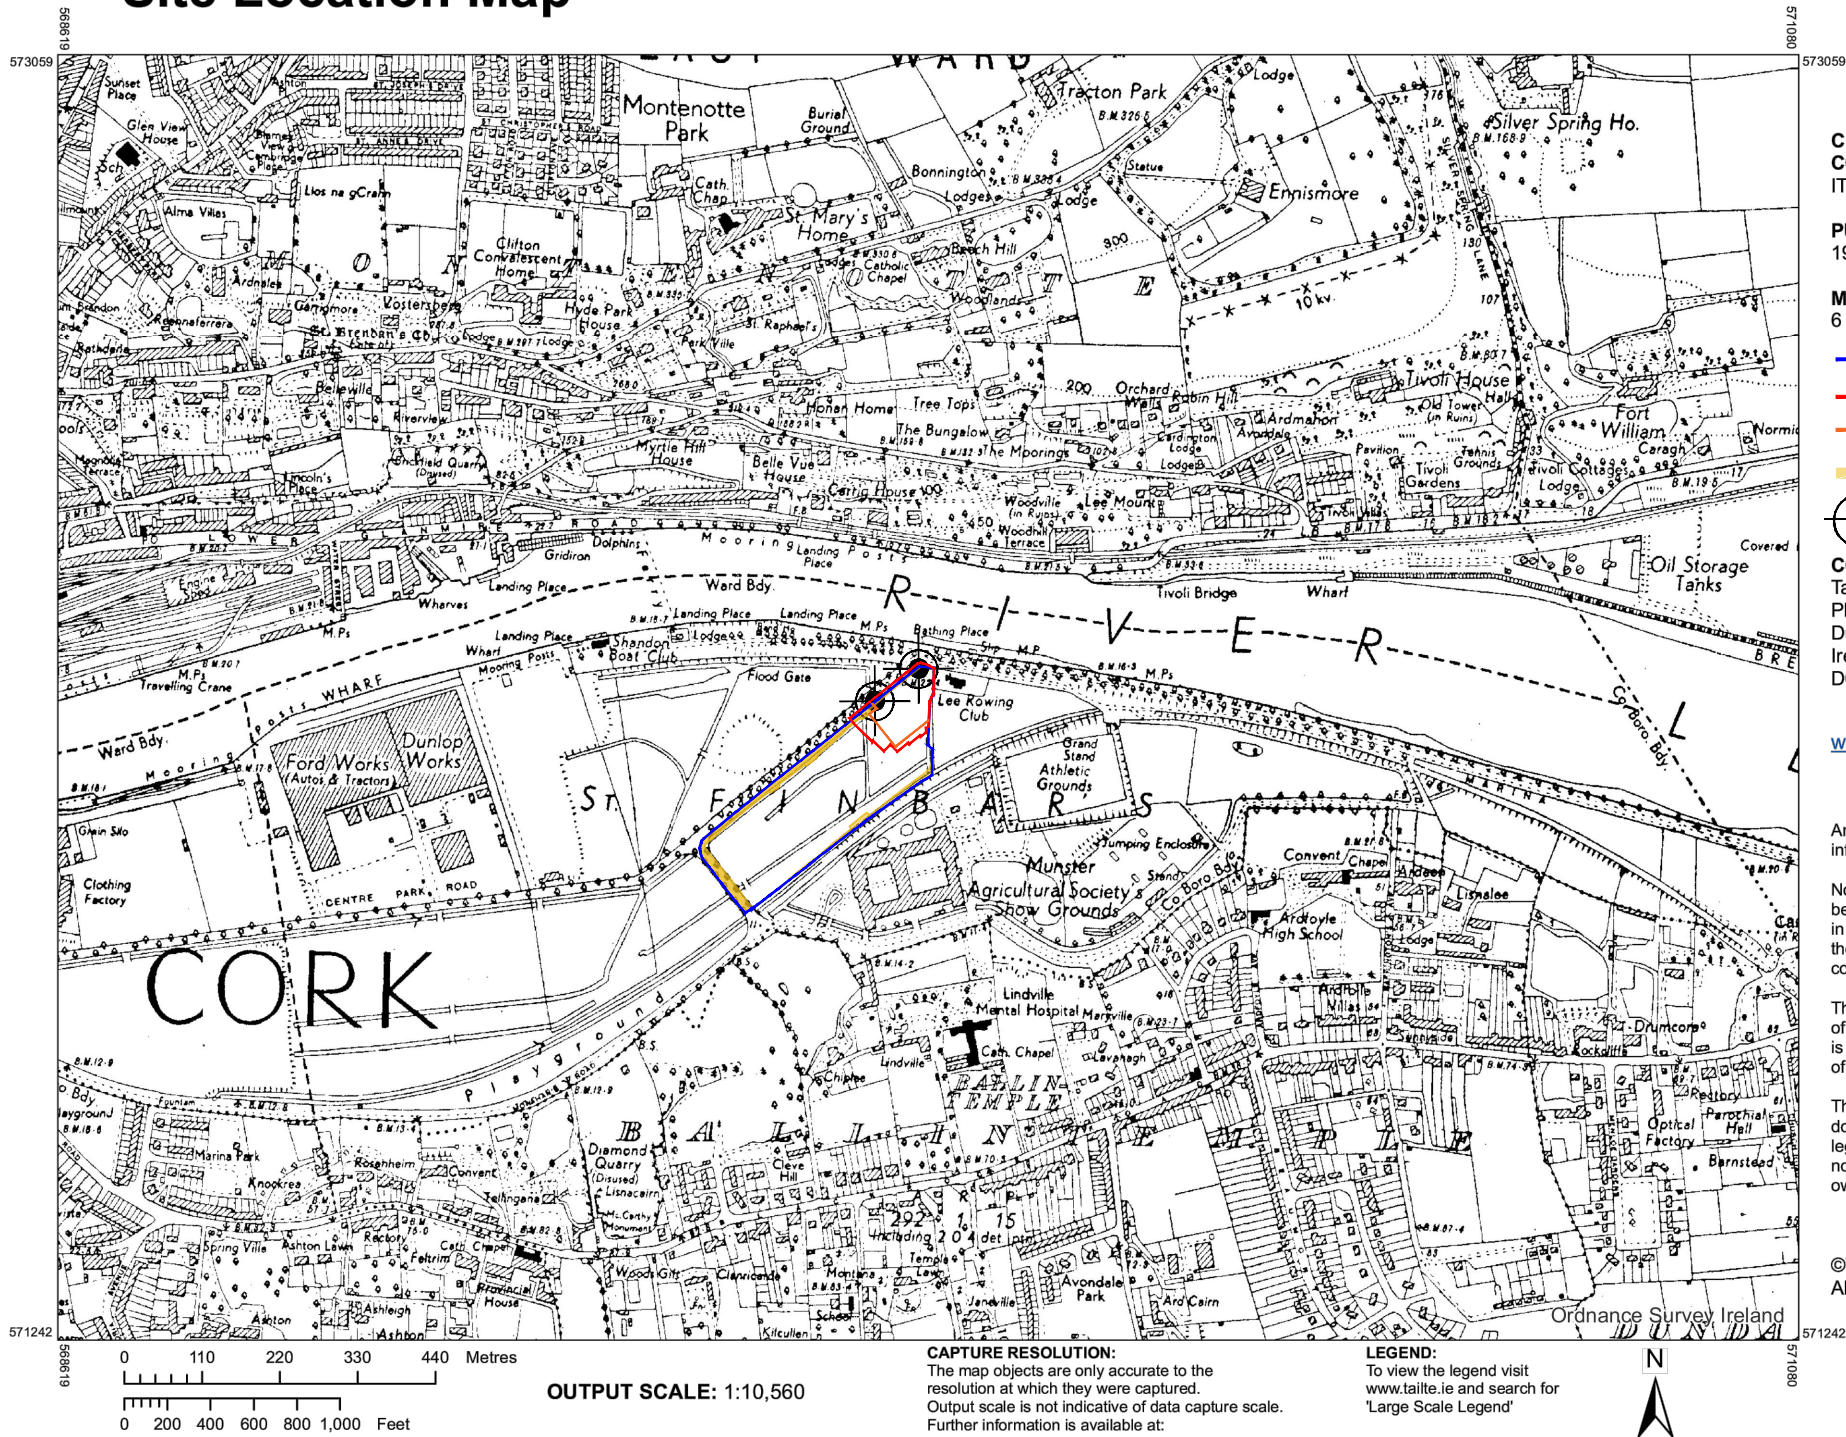

OUTPUT SCALE: 1:10,560

CAPTURE RESOLUTION:
The map objects are only accurate to the resolution at which they were captured. Output scale is not indicative of data capture scale. Further information is available at: www.tailte.ie; search 'Capture Resolution'

LEGEND:
To view the legend visit www.tailte.ie and search for 'Large Scale Legend'



CENTRE COORDINATES:
ITM 569850,572151

PUBLISHED: 19/02/2024
ORDER NO.: 50383889_1

MAP SERIES: 6 Inch Raster
MAP SHEETS: CK074

- ADJACENT LANDS UNDER CONTROL OF THE APPLICANT
- SITE BOUNDARY
- BOUNDARY OF PREVIOUSLY PERMITTED SHD SCHEME
- EASEMENT
- SITE NOTICE LOCATIONS

COMPILED AND PUBLISHED BY:
Tailte Éireann,
Phoenix Park,
Dublin 8,
Ireland.
D08F6E4

www.tailte.ie

Any unauthorised reproduction infringes Tailte Éireann copyright.

No part of this publication may be copied, reproduced or transmitted in any form or by any means without the prior written permission of the copyright owner.

The representation on this map of a road, track or footpath is not evidence of the existence of a right of way.

This topographic map does not show legal property boundaries, nor does it show ownership of physical features.

©Tailte Éireann, 2024.
All rights reserved.

- GENERAL NOTES
1. COPYRIGHT RESERVED
 2. DO NOT SCALE DRAWING. USE FIGURED DIMENSIONS ONLY.
 3. ALL DISCREPANCIES TO BE REPORTED TO ARCHITECT.
 4. THE CONTRACTOR IS RESPONSIBLE FOR CHECKING ALL LEVELS AND DIMENSIONS.
 5. ALL STRUCTURE TO BE TO STRUCTURAL ENGINEERS DETAILS.
 6. ALL MECH & ELEC SERVICES TO SERVICES ENGINEERS DETAILS.
 7. ALL PROPRIETARY ITEMS TO BE INSTALLED IN ACCORDANCE WITH MANUFACTURERS INSTRUCTIONS.
 8. CONTRACTOR IS RESPONSIBLE FOR THE COORDINATION OF STRUCTURE FINISHES AND SERVICES.

REV	DATE	DESCRIPTION	BY
A	13.11.24	ISSUED FOR PLANNING	LR



THE TREE HOUSE, 17 RICHVIEW OFFICE PARK
CLONSKEAGH, D14 XR82 IRELAND
T: (01) 6689888 E: info@jfa.ie W: www.jfa.ie

CLIENT
Marina Quarter Ltd.

PROJECT
Former Ford Distribution Site
Centre Park Road, Cork City

DRAWING
Site Location Map
Overall Context-Ordnance Survey

SCALE 1:10560 @ A3
JOB NO. 2361
DRAWN BY LR
DATE 13.11.2024
DRAWING NUMBER FRD_00_ZZ_DR_JFA_AR_P0100 A
REVISION
DRAWING LOCATION

DRAWING STATUS
PLANNING