



SURFACE WATER DRAINAGE LONGITUDINAL SECTIONS

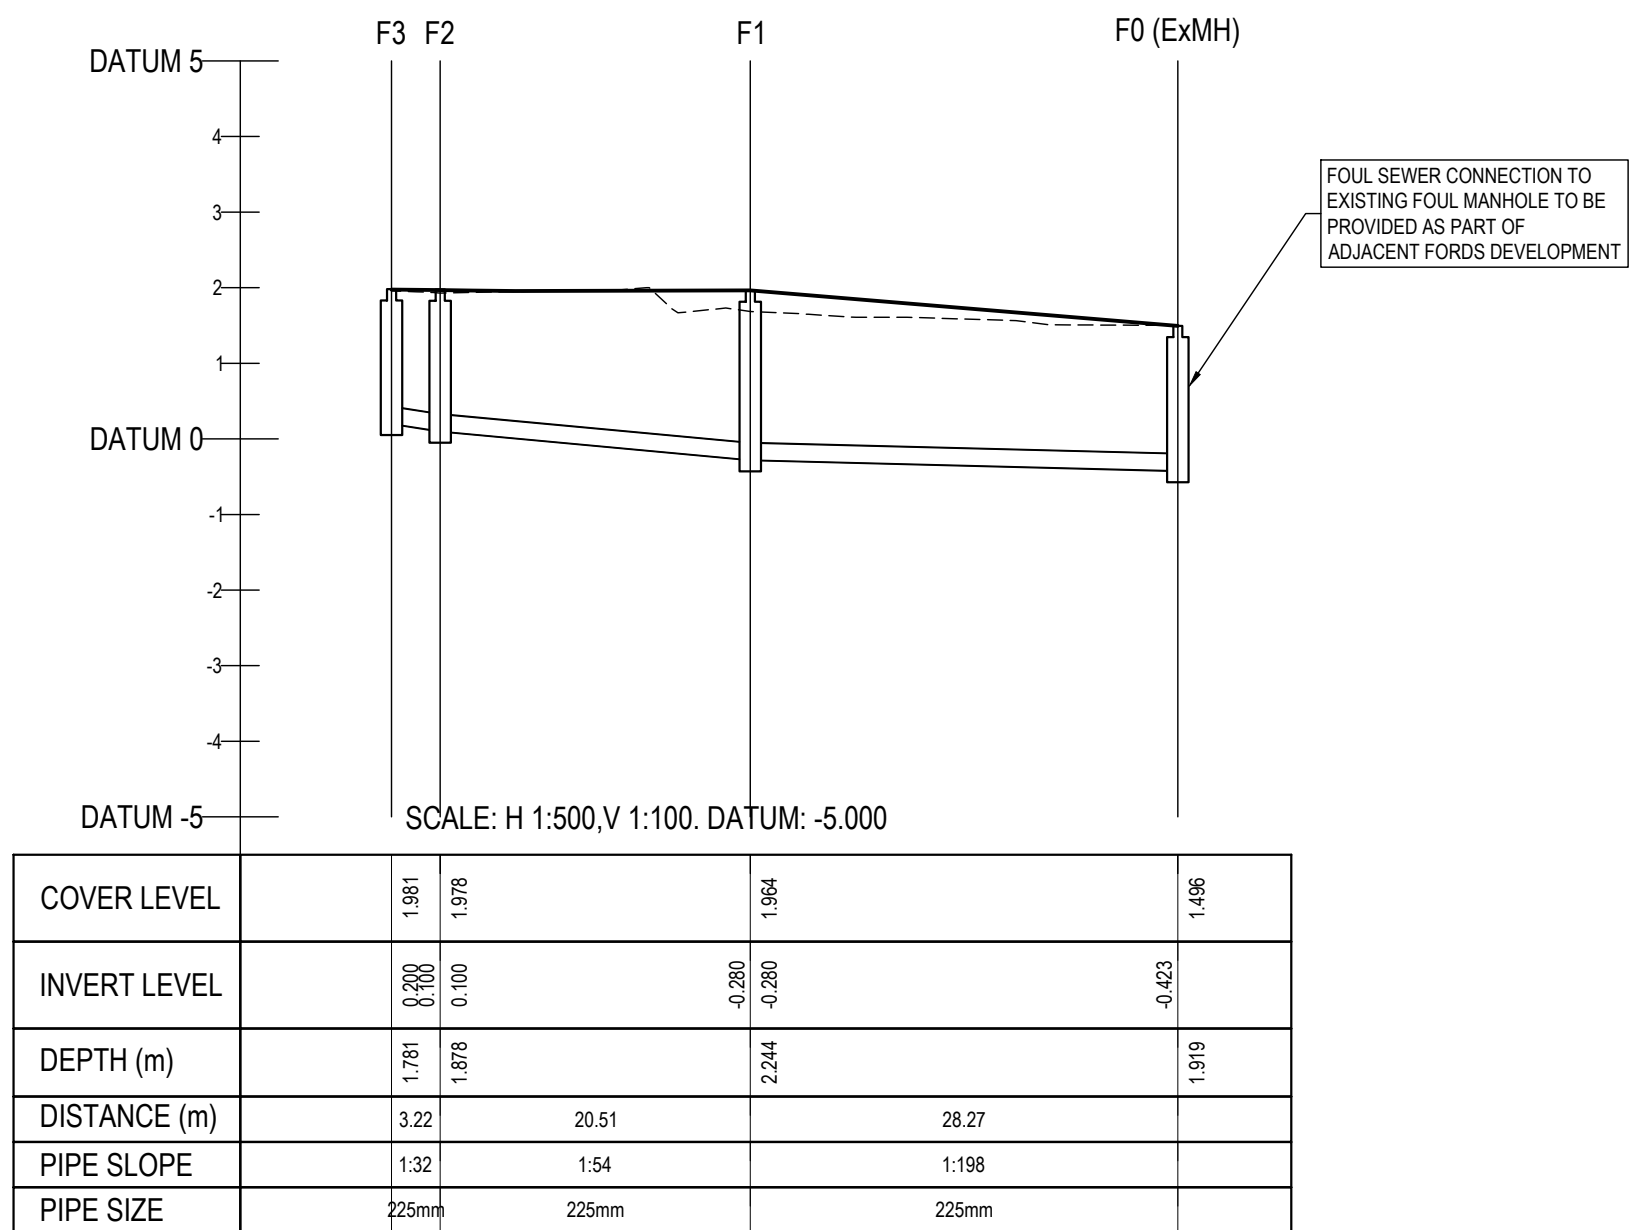


FOUL DRAINAGE LONGITUDINAL SECTIONS

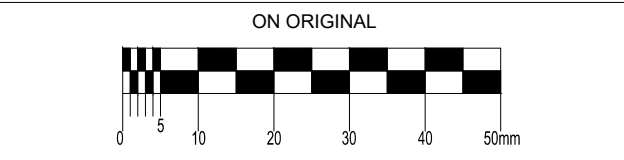

- © COPYRIGHT OF THIS DRAWING IS RESERVED BY DBFL CONSULTING ENGINEERS. NO PART SHALL BE REPRODUCED OR TRANSMITTED WITHOUT THEIR WRITTEN PERMISSION.
- NO CHANGES OF WHATSOEVER NATURE ARE TO BE MADE TO ANY DETAILS SET OUT OR CONTAINED IN ANY DBFL SPECIFICATIONS OR DRAWINGS UNLESS THE EXPRESS CONSENT HAS BEEN OBTAINED IN ADVANCE, IN WRITING, FROM DBFL.
- NOTES:
- ALL DRAWINGS TO BE CHECKED BY CONTRACTOR ON SITE AND ENGINEER INFORMED OF DISCREPANCIES BEFORE WORK COMMENCES
 - ALL LEVELS ARE IN METRES AND ARE RELATED TO ORDINANCE DATUM
 - CONTRACTOR SHALL SATISFY HIMSELF AS TO THE ACCURACY OF PAVEMENT LEVELS ON SITE PRIOR TO COMMENCEMENT OF WORKS ON SITE
 - ALL WORKS TO BE CONSTRUCTED IN ACCORDANCE WITH THE NRA SPECIFICATION FOR ROAD WORKS UNLESS NOTED OTHERWISE
 - THIS DRAWING IS FOR PLANNING PURPOSES ONLY
 - MANHOLE COVER LEVELS ARE TO CONFORM WITH FINISHED ROAD AND PATH LEVELS
 - WHERE COVER TO PIPE IS LESS THAN 1200mm (ROAD/PATH/VERGE) OR 900mm (OPEN SPACE) SURROUND PIPE IN MINIMUM 150mm CONCRETE

KEY

----- EXISTING GROUND PROFILE
———— PROPOSED GROUND PROFILE

| | | | | | |
|--|----------|---|------------|----|----------|
| rev | 21-06-24 | ISSUED FOR SECTION 32B | | BS | NJF |
| | date | description | | by | chkd. |
| STATUS CODES | | | | | |
| purpose | | acceptance | | | |
| P1 - INFORMATION | | S - ISSUED | | | |
|  | | DBFL Consulting Engineers <i>Civil, Structural & Transportation Engineering</i> www.dbfl.ie | | | |
| DUBLIN OFFICE: Ormond House, Upper Ormond Quay, Dublin 7, D07 W7Y4 PHONE +353 1 400 4000 CORK OFFICE: 14 South Mall, Cork, T12 CT91 PHONE +353 21 2034938 WATERFORD OFFICE: Suite 20 The Atrium, Marlana Gate, Canals Street, Waterford, X91 WQ28 PHONE +353 51 309 500 GALWAY OFFICE: Odon House, 7 Eyre Square, Galway, H91 YNCS PHONE +353 91 33 55 99 | | | | | |
| project ref. | | | | | |
| FORMER FORD SITE | | | | | |
| drawing title | | | | | |
| DRAINAGE LONGITUDINAL SECTIONS | | | | | |
| client | | | | | |
| MARINA QUARTER LTD | | | | | |
| designed by | author | scale | sheet size | | |
| GK | BS | AS SHOWN | A1 | | |
| drawing no. | | | | | revision |
| 240002-X-05-X-XXX-DR-DBFL-CE-3301 | | | | | 0 |

ORDNANCE SURVEY IRELAND LICENCE
No CYAL50276685
© ORDNANCE SURVEY IRELAND
GOVERNMENT OF IRELAND