




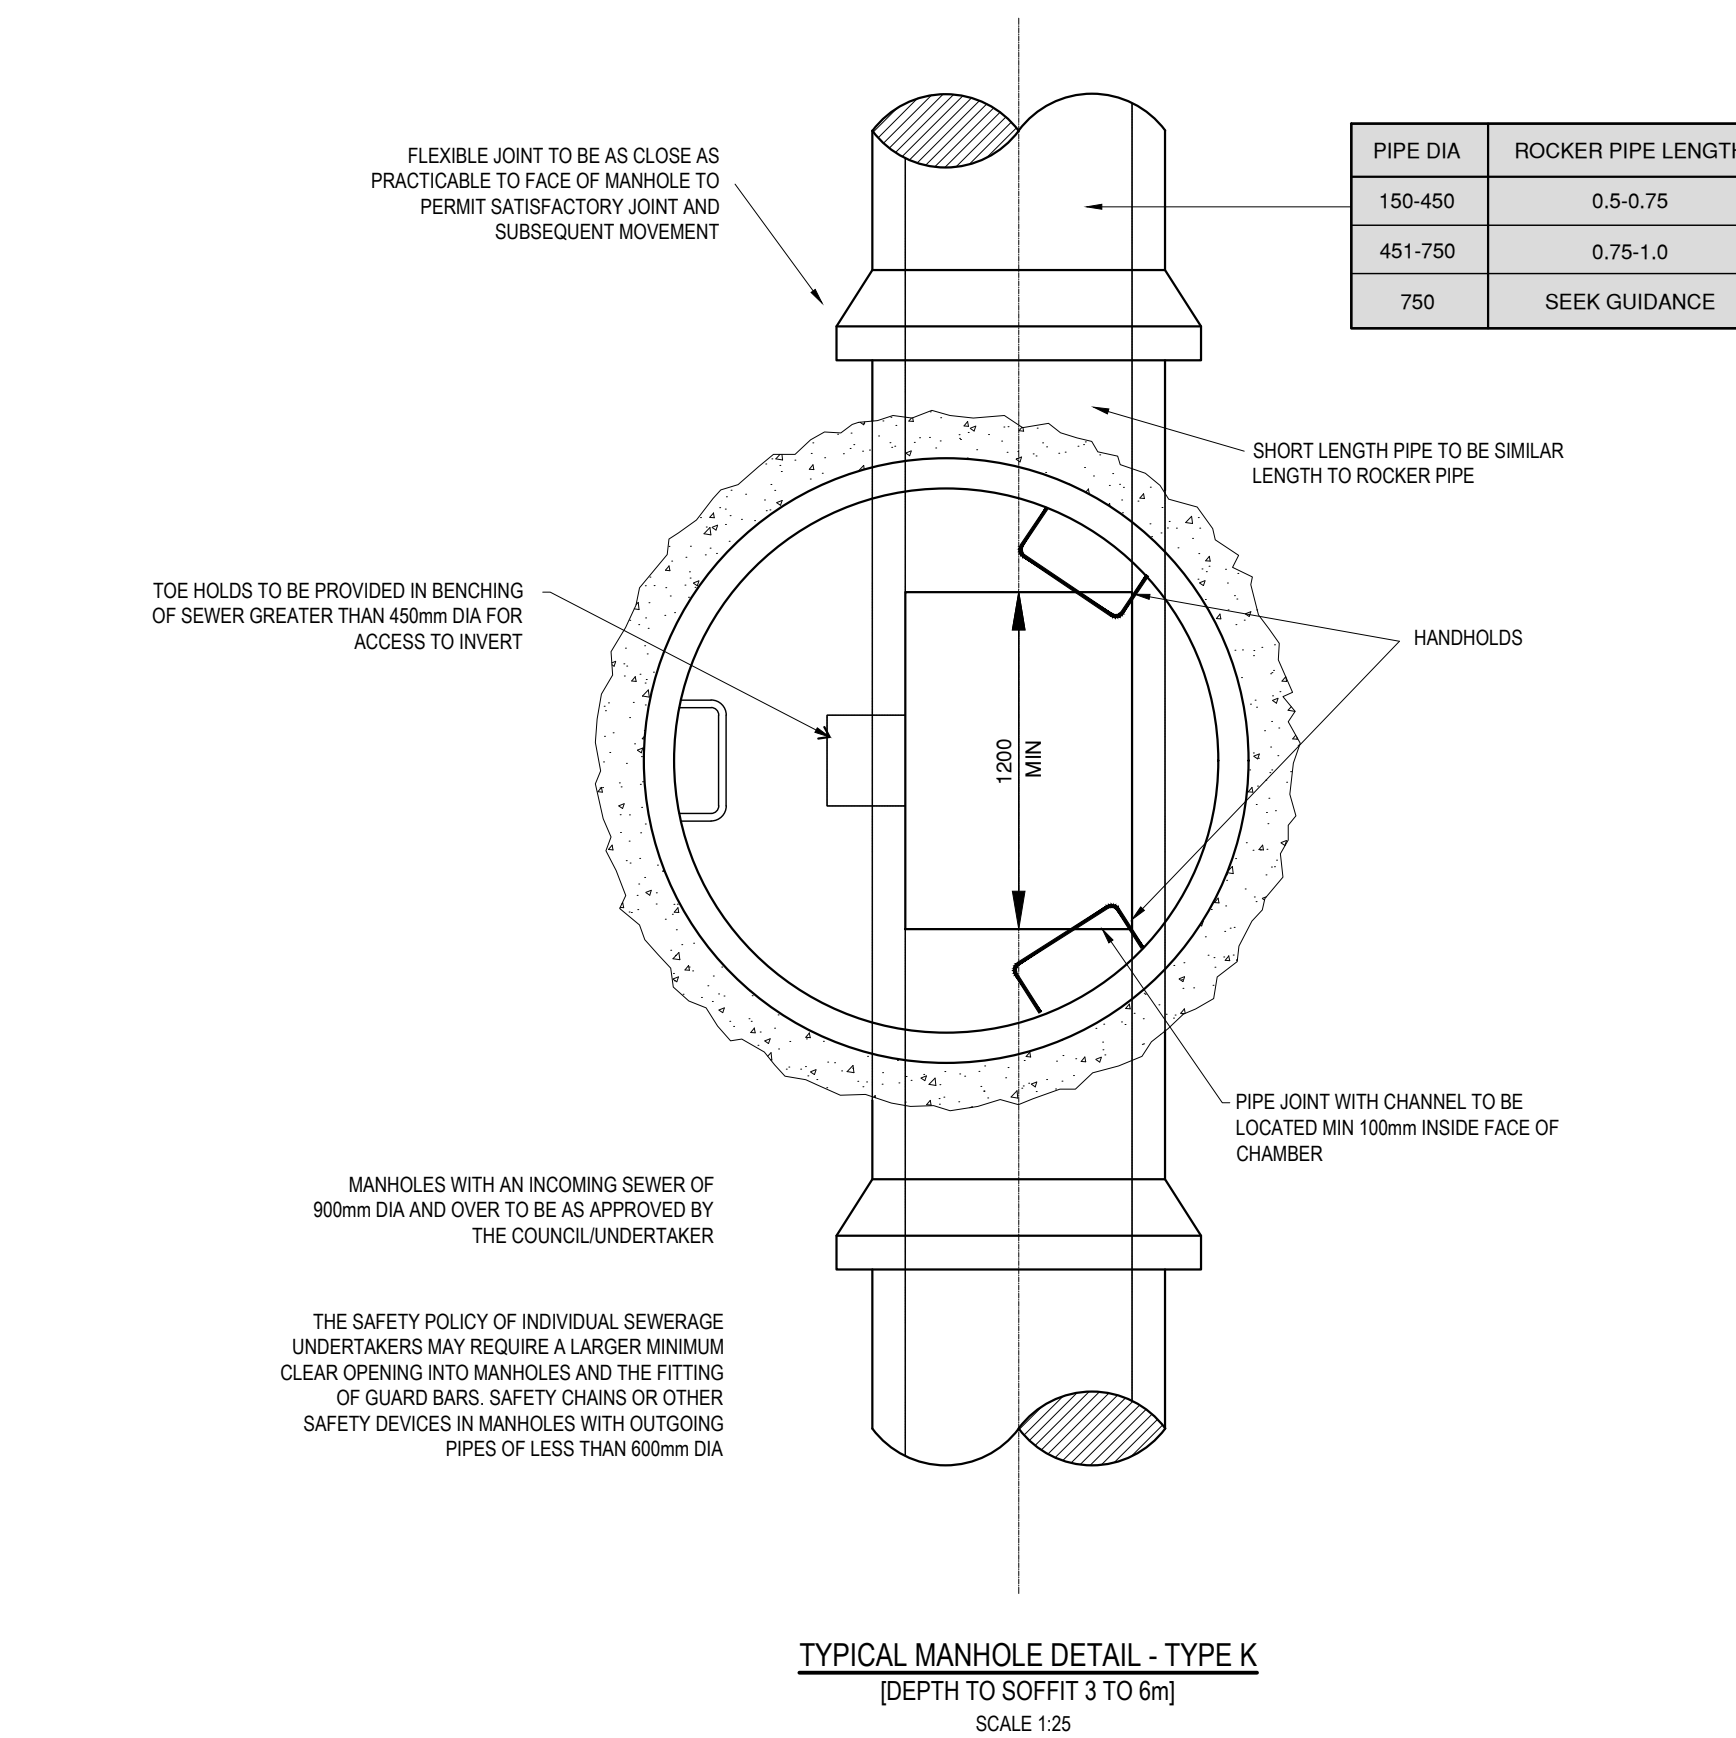

DETAIL 2A

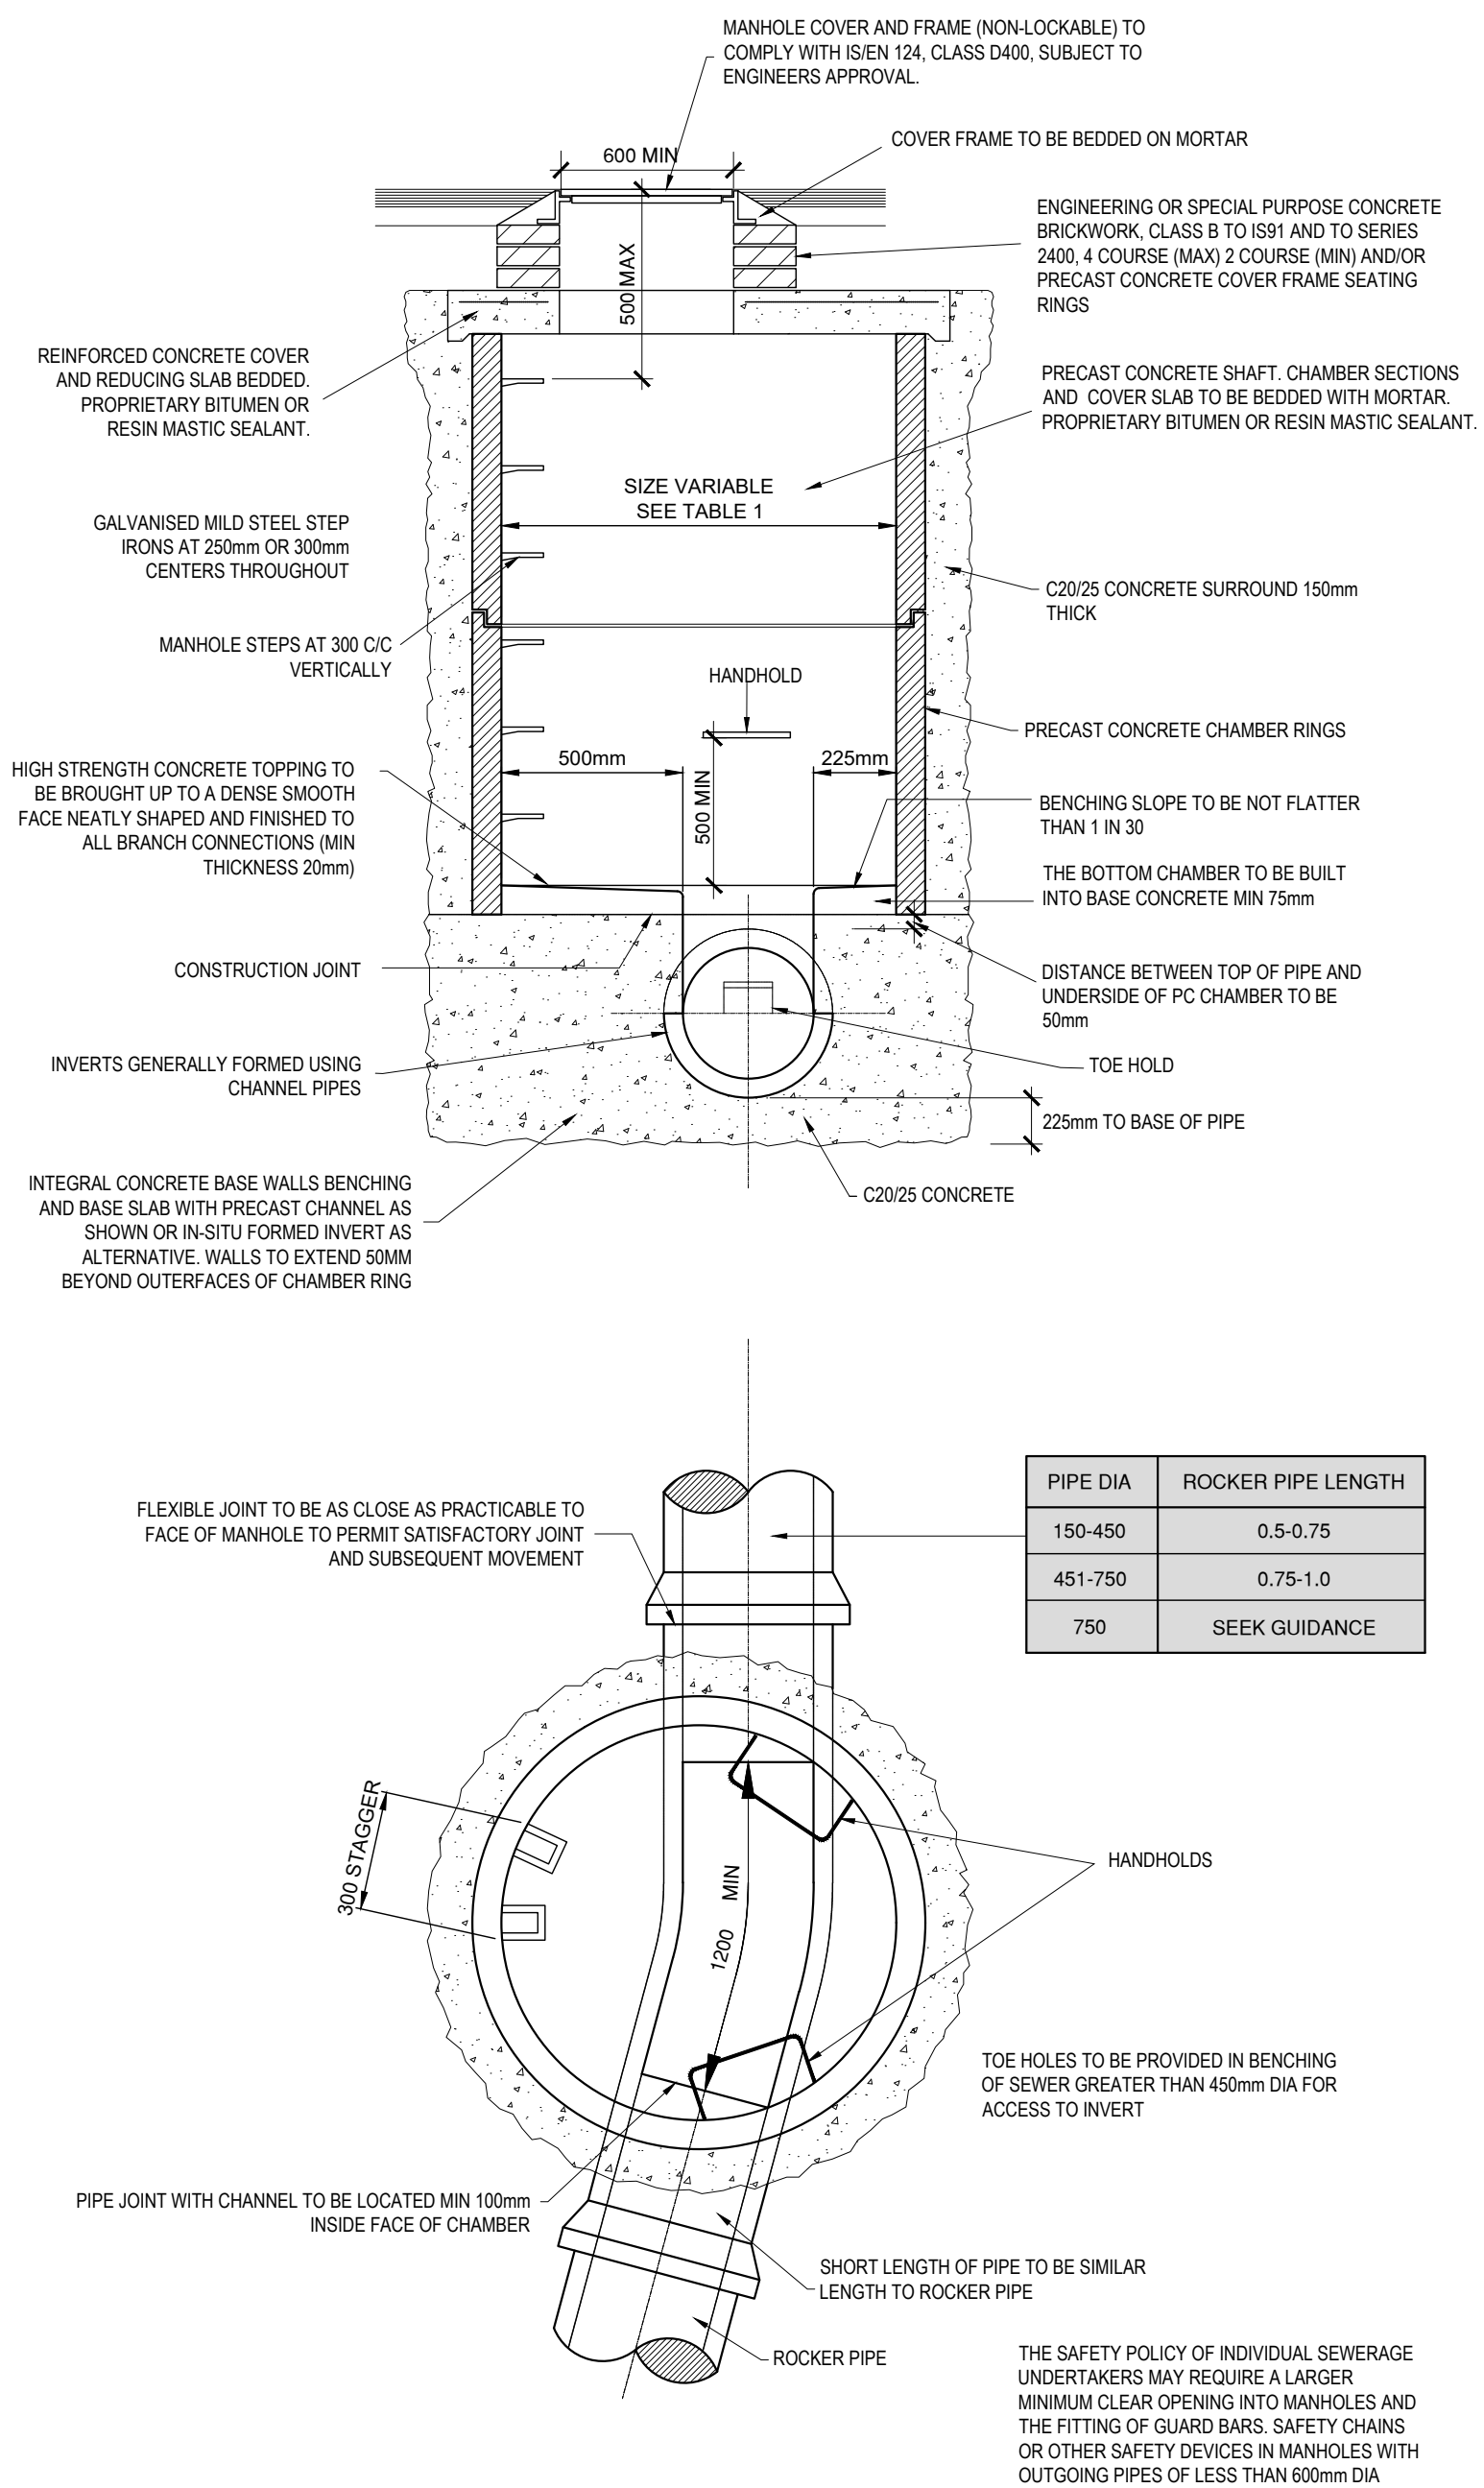


TYPICAL MANHOLE DETAIL - TYPE J
[DEPTH TO SOFFIT 1.35 TO 3m]
SCALE 1:25

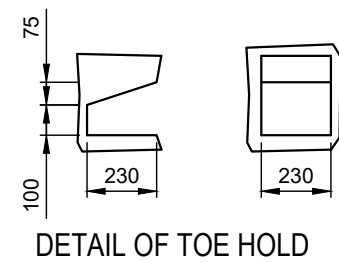


DIAMETER OF LARGEST PIPE IN MANHOLE (mm)	CHAMBER SECTION DIAMETER (mm)		
	DEPTH TO SOFFIT		
	1m - 3m	3m - 6m	6m - 12m
LESS THAN 375	1050	1050	1500
<600	1200	1200	1500
<675	1350	1350	1500
<750	1350	1500	1500
<900	1500	1500	1500
<1200	2100	2100	2100


TABLE 1

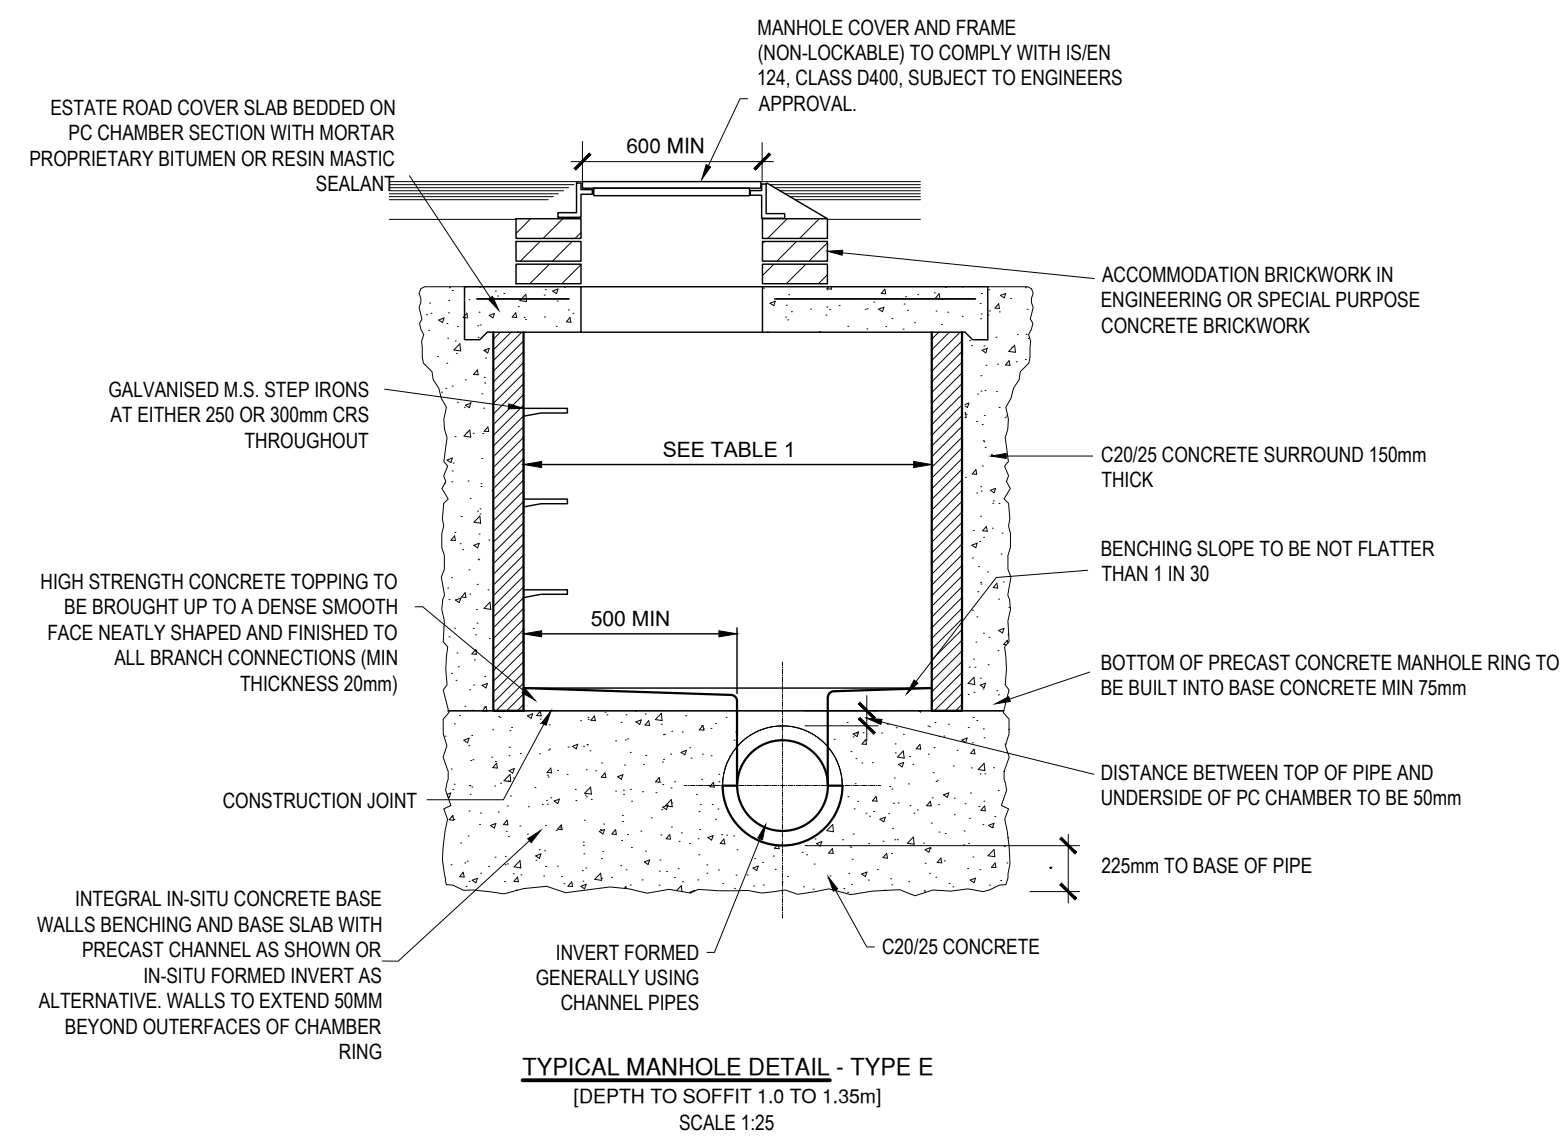

DETAIL 2C

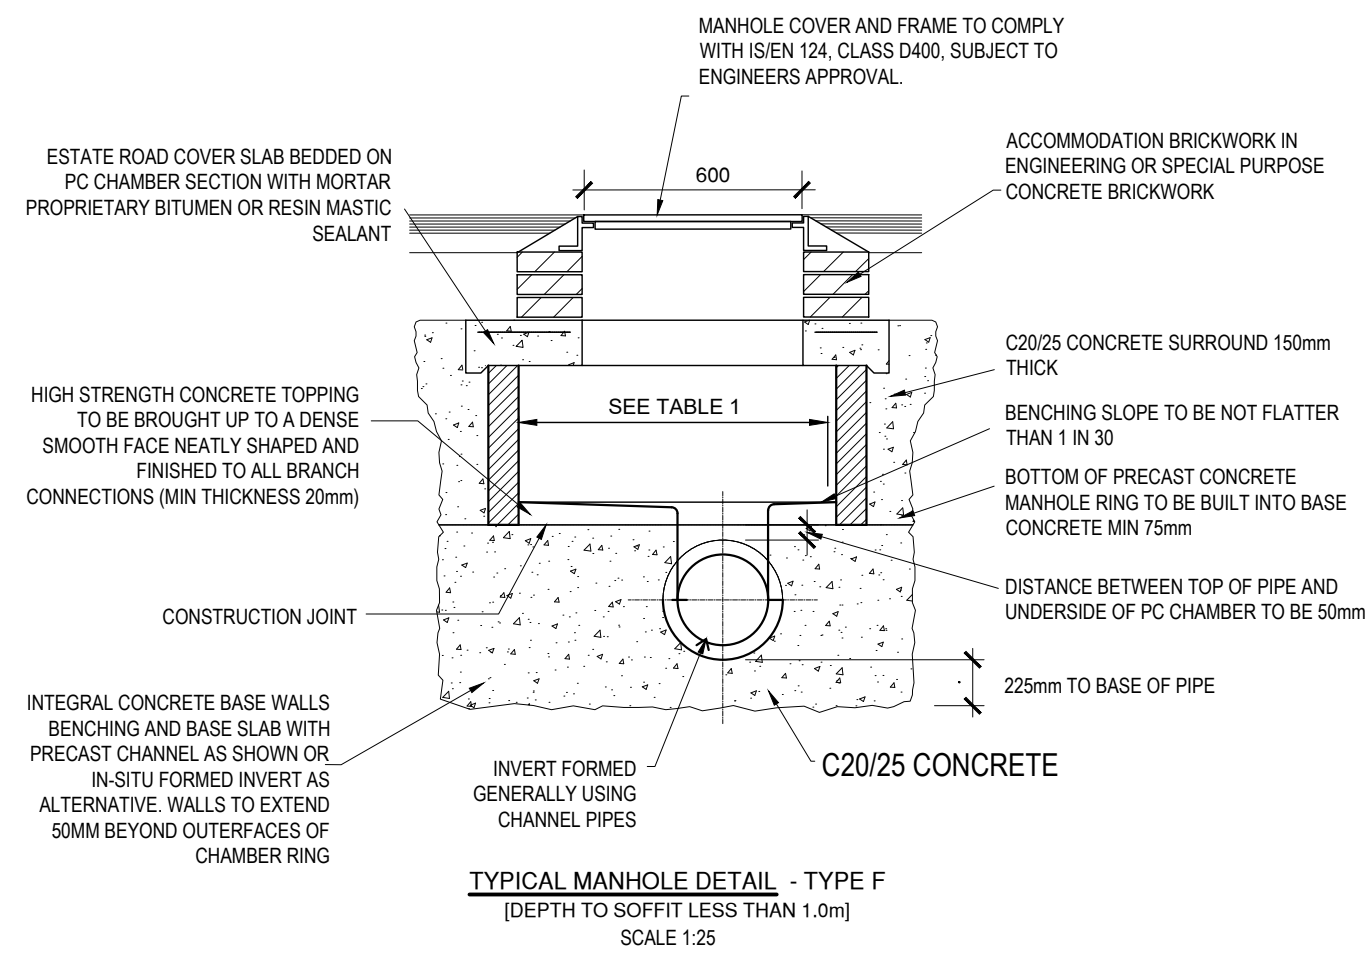


DETAIL 2D

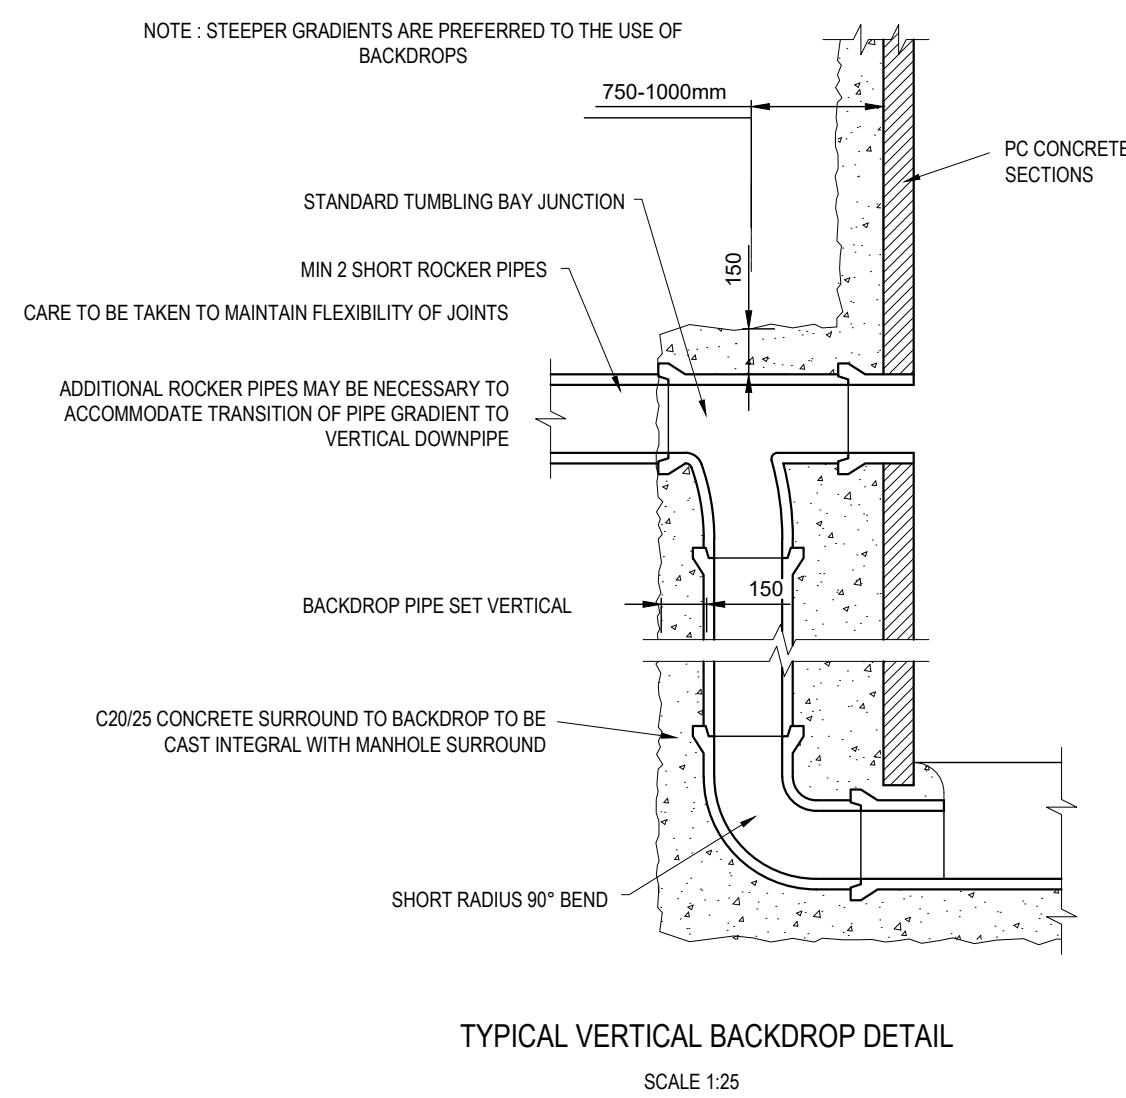

TYPICAL VERTICAL BACKDROP DETAIL

SCALE 1:25

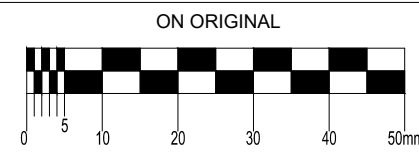

© COPYRIGHT OF THIS DRAWING IS RESERVED BY DBFL CONSULTING ENGINEERS. NO PART SHALL BE REPRODUCED OR TRANSMITTED WITHOUT THEIR WRITTEN PERMISSION.

NO CHANGES OF WHATSOEVER NATURE ARE TO BE MADE TO ANY DETAILS SET OUT OR CONTAINED IN ANY DBFL SPECIFICATIONS OR DRAWINGS UNLESS THE EXPRESS CONSENT HAS BEEN OBTAINED IN ADVANCE, IN WRITING, FROM DBFL

NOTES:

1. C2025 CONCRETE TO HAVE A MINIMUM CEMENT CONTENT OF 280kg/m³, MAXIMUM WATER/CEMENT RATIO OF 0.65 AND SLUMP CLASS S2.
2. C25/30 CONCRETE TO HAVE A MINIMUM CEMENT CONTENT OF 280kg/m³, MAXIMUM WATER/CEMENT RATIO OF 0.65 AND SLUMP CLASS S2.
3. C40/50 CONCRETE TO HAVE A MINIMUM CEMENT CONTENT OF 400kg/m³, MAXIMUM WATER/CEMENT RATIO OF 0.45 AND SLUMP CLASS S3.
4. WHERE CLASS 6/16/2 CAPPING MATERIAL IS PROPOSED WITHIN 50mm OF CONCRETE OR STEEL, CLASS 6/16 TO BE USED INSTEAD.
5. WHERE FOOTPATHS ARE LOCATED ADJACENT TO ROADS, CURBS/VERGES TO BE USED. ALTERNATIVELY, FOOTPATHS LOCATED BEHIND VERGES C25/30 CONCRETE MAY BE USED.

0	21-06-24	ISSUED FOR SECTION 32B	BS	N
rev	date	description	by	chk

STATUS CODES	
purpose	acceptance
P1 - INFORMATION	S - ISSUED



DBFL Consulting Engineers
Civil, Structural & Transportation Engineering
www.dbfl.it

DUBLIN OFFICE: Omnid House, Upper Ommond Quay, Dublin 7, D07 W704
PHONE +353 1 400 4000

CORK OFFICE: 14 South Mall, Cork, T12 CT91
PHONE +353 21 2024538

WATERFORD OFFICE: Suite 8b The Atrium, Marlana Gate, Canada Street, Waterford, X91 W021
PHONE +353 51 309 500

GALWAY OFFICE: Oodson House, 7 Eyre Square, Galway, H91 YNC8
PHONE +353 91 33 55 99

project re

FORMER FORD SITE

drawing title

TYPICAL DRAINAGE DETAILS - SHEET

client

MARINA QUARTER LTD

designed by MLC	author MS	scale AS SHOWN	sheet size A1
--------------------	--------------	-------------------	------------------

drawing no.	revision
240002-X-05-X-XXX-DR-DBFL-CE-5301	0

DETAIL 2F