



DETAIL 3A


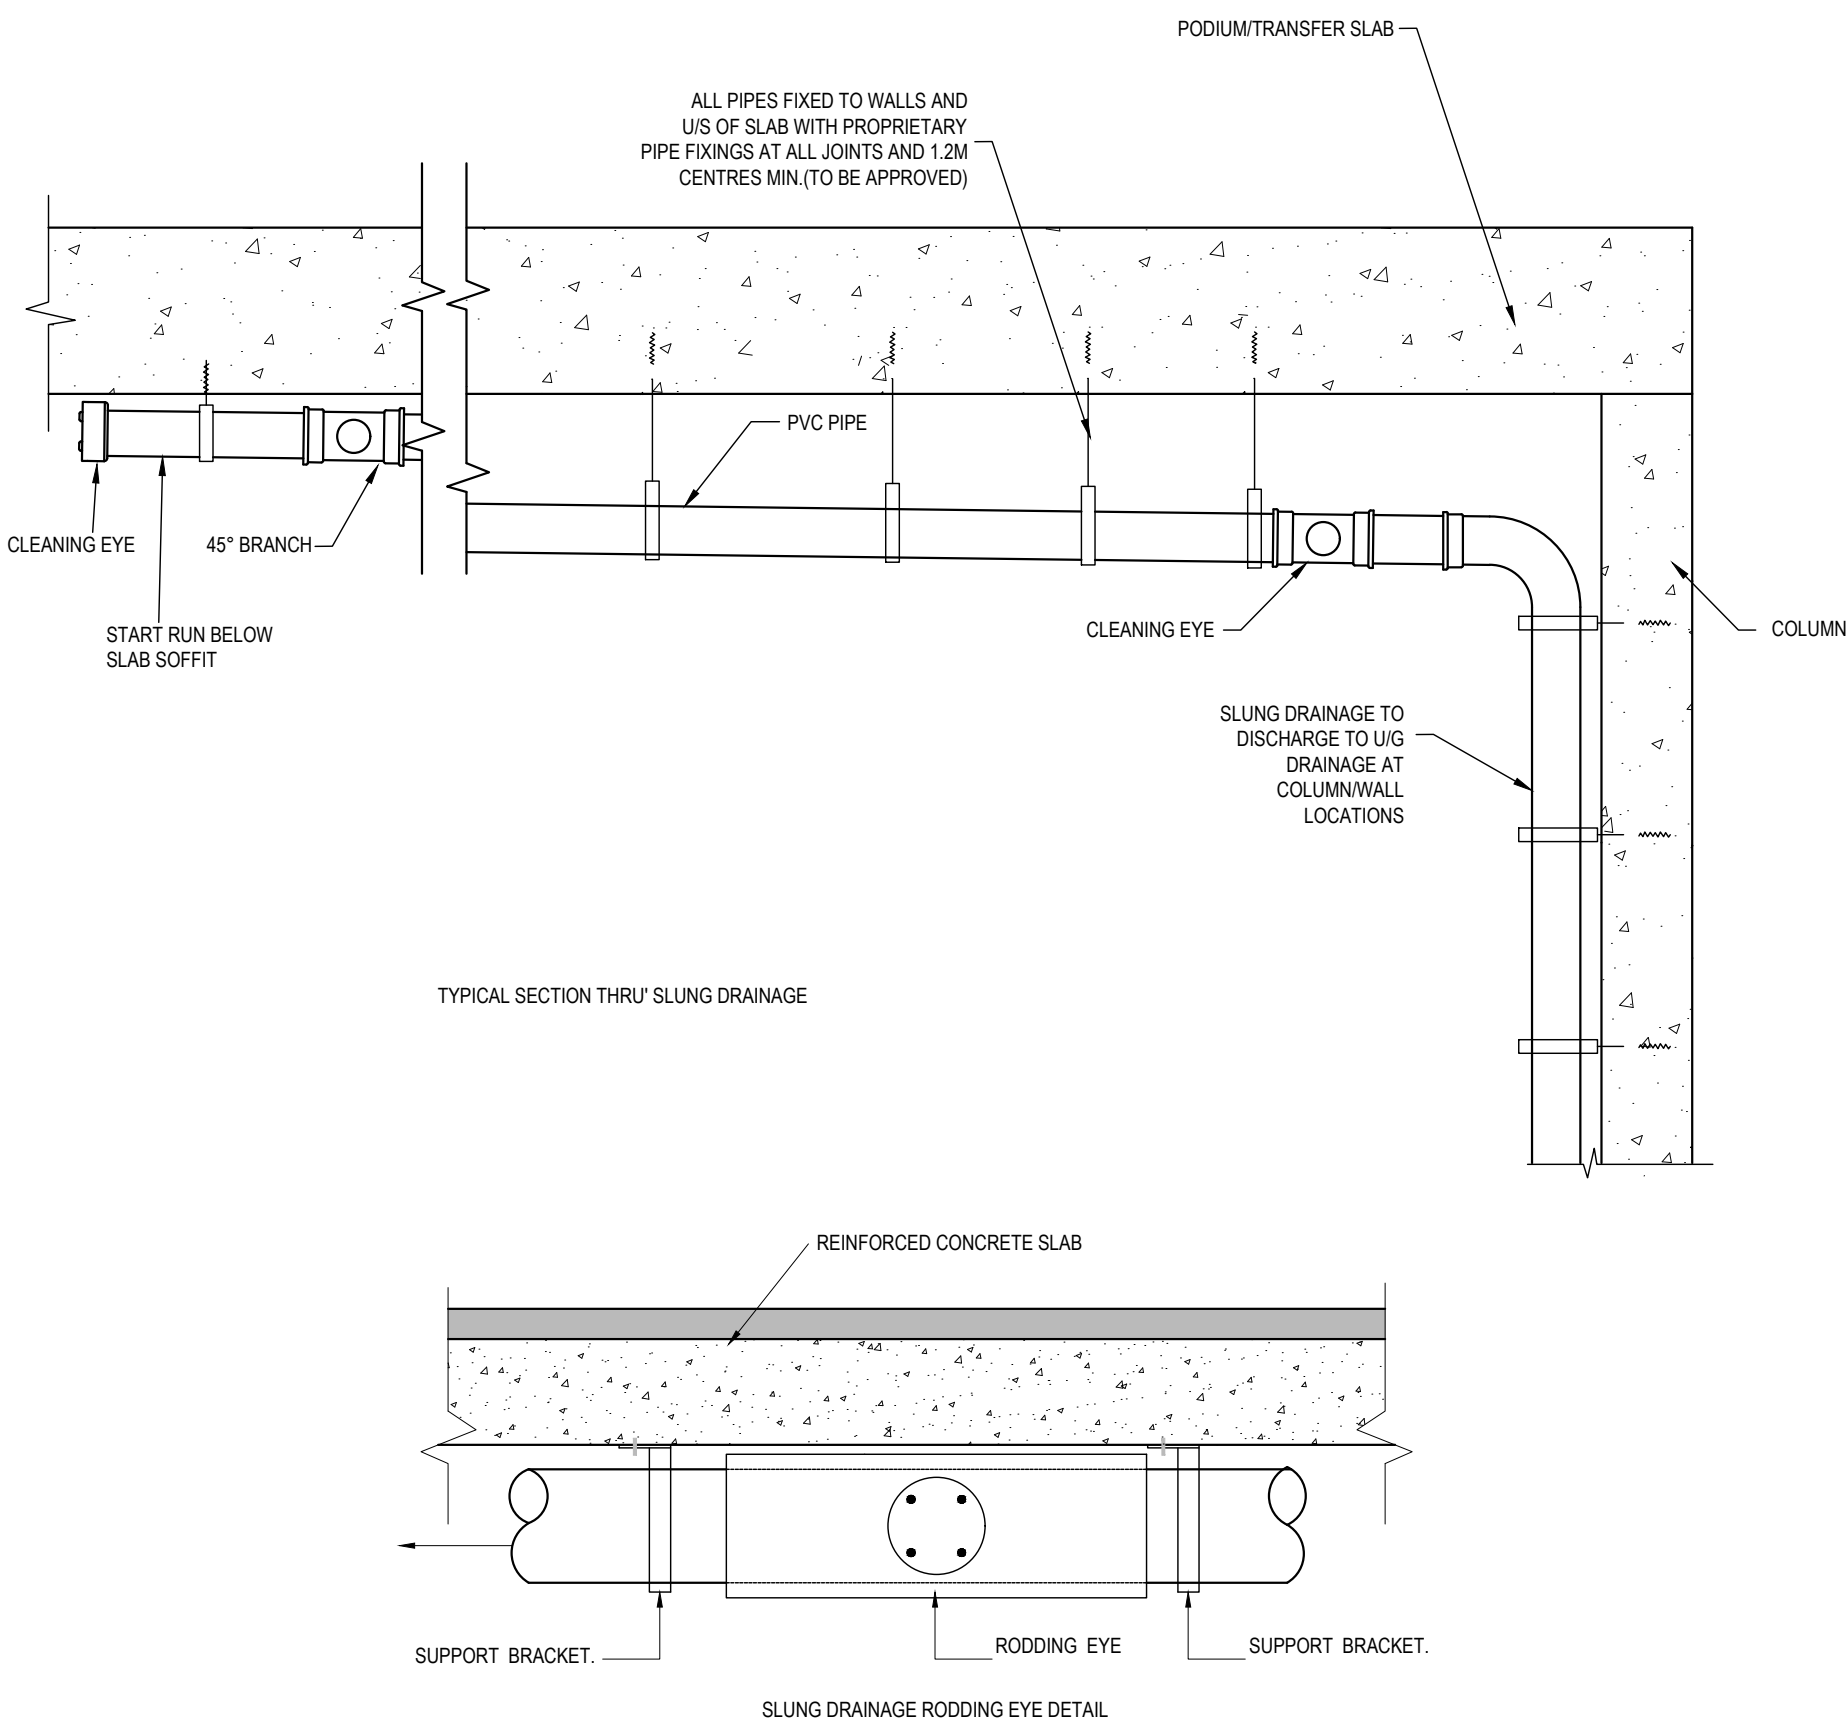


SLUNG DRAINAGE DETAILS
SCALE 1:25

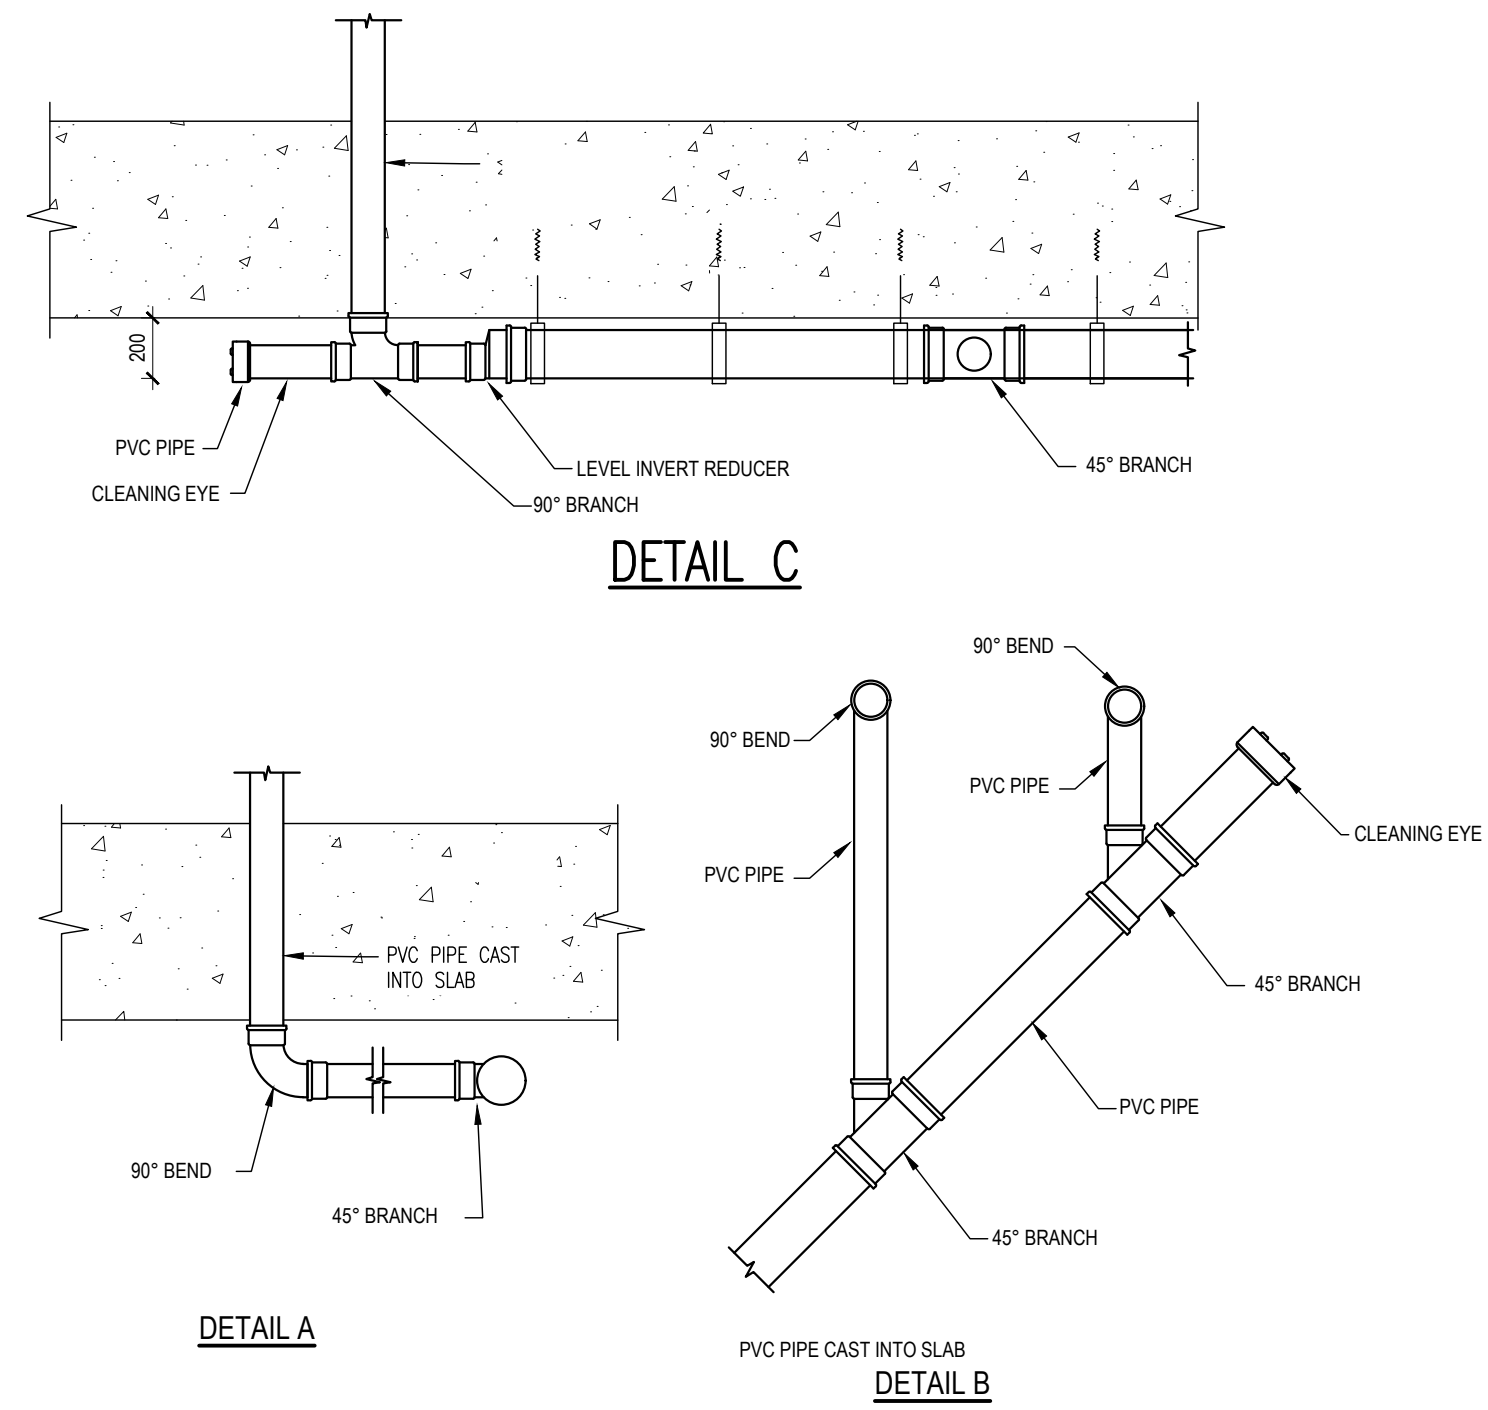

TYPICAL SLUNG DRAINAGE PIPE DETAILS


DETAIL 3B

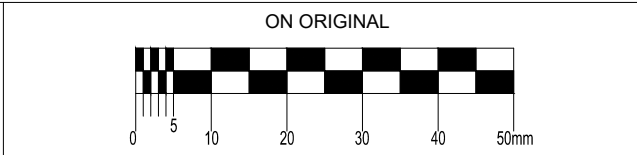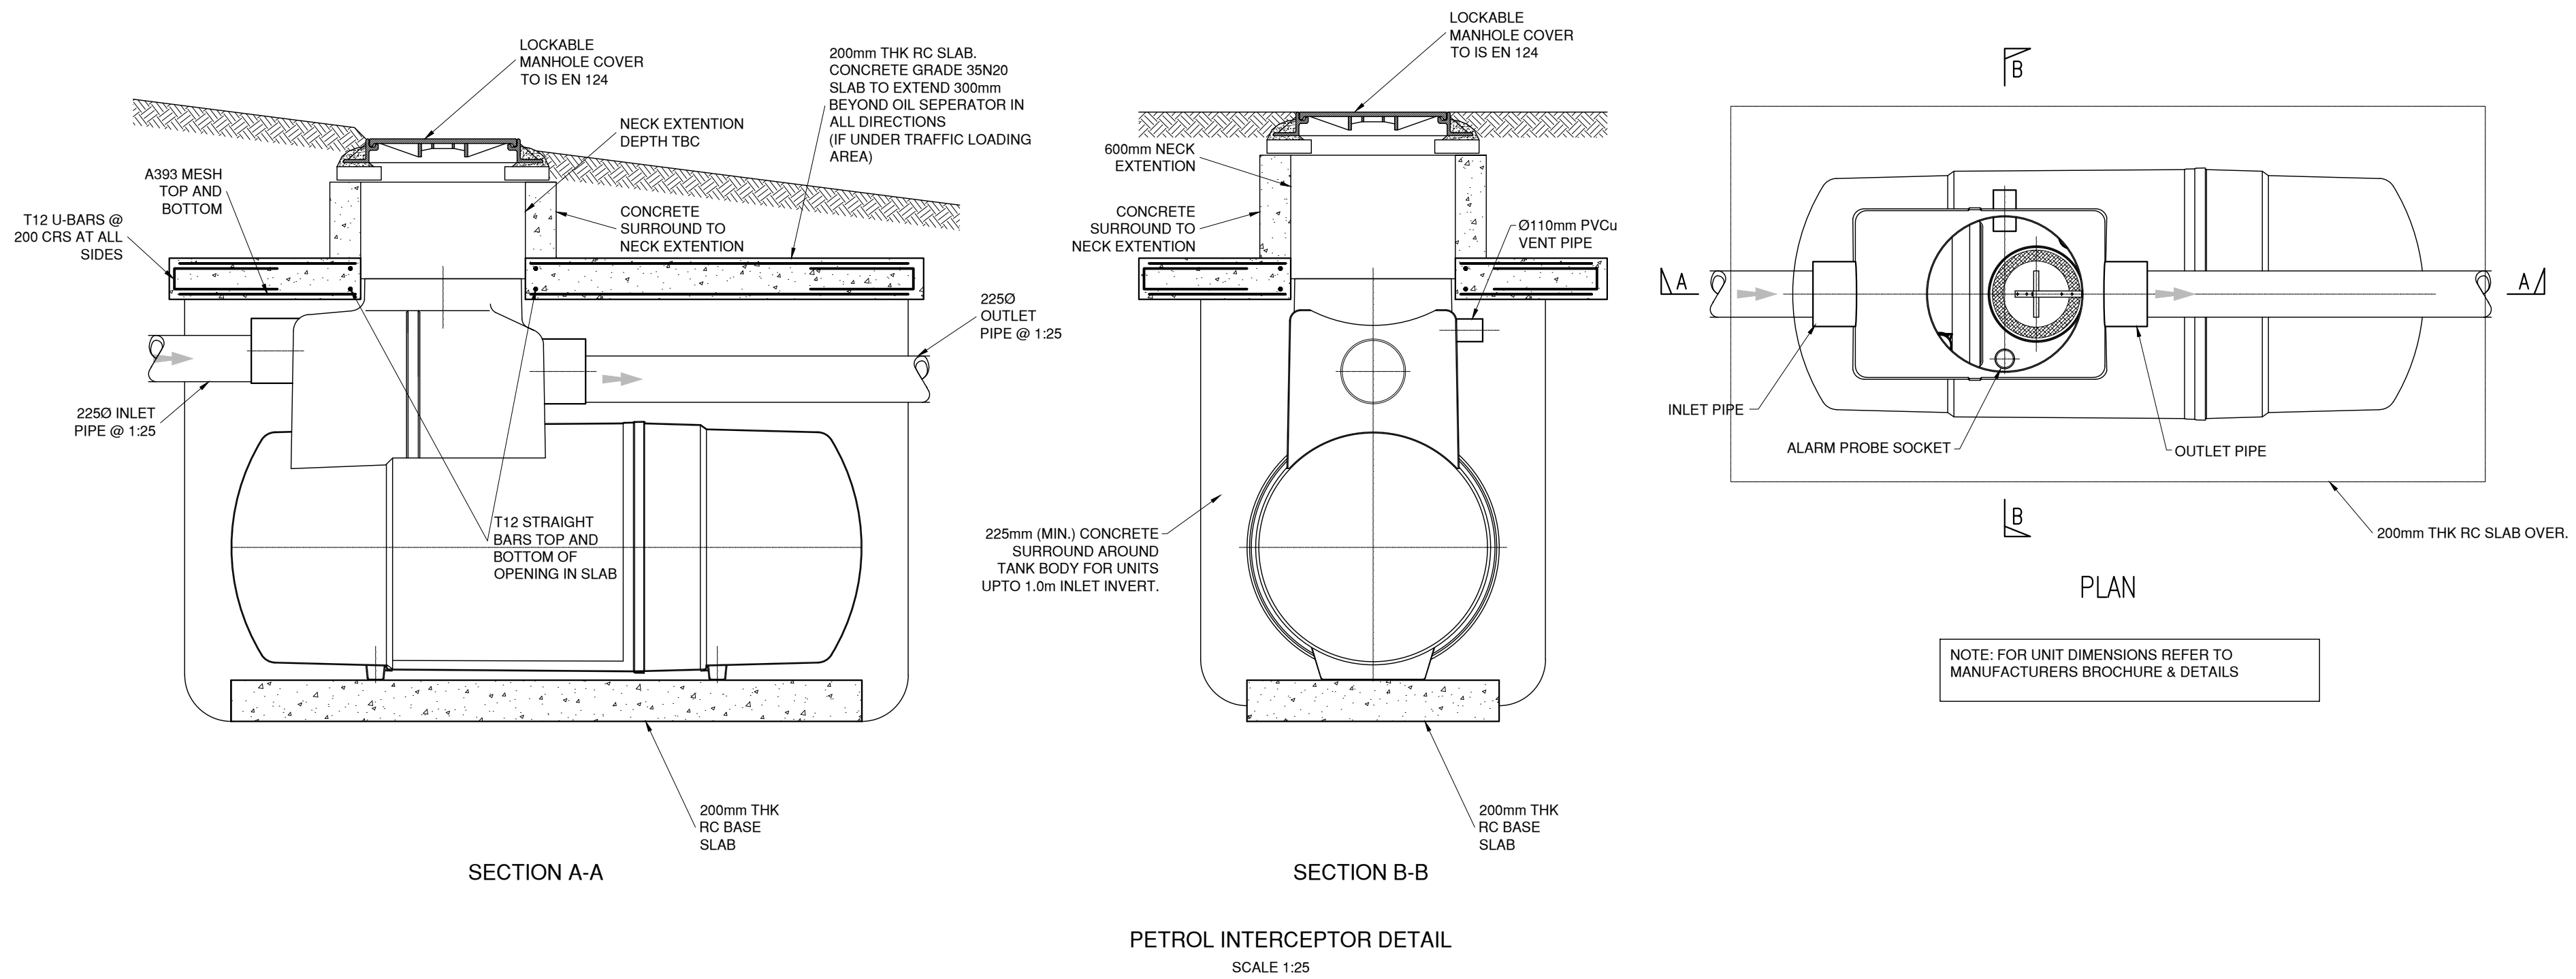

© COPYRIGHT OF THIS DRAWING IS RESERVED BY DBFL CONSULTING ENGINEERS. NO PART SHALL BE REPRODUCED OR TRANSMITTED WITHOUT THEIR WRITTEN PERMISSION.

NO CHANGES OF WHATSOEVER NATURE ARE TO BE MADE TO ANY DETAILS SET OUT OR CONTAINED IN ANY DBFL SPECIFICATIONS OR DRAWINGS UNLESS THE EXPRESS CONSENT HAS BEEN OBTAINED IN ADVANCE, IN WRITING, FROM DBFL.

NOTES:

0	21-06-24	ISSUED FOR SECTION 32B		BS	NJF
rev	date	description		by	chkd.
STATUS CODES					
purpose		acceptance			
P1 - INFORMATION		S - ISSUED			
		DBFL Consulting Engineers <i>Civil, Structural & Transportation Engineering</i> www.dbfl.ie			
DUBLIN OFFICE: Ormond House, Upper Ormond Quay, Dublin 7, D07 W704 PHONE: +353 1 400 4000 CORK OFFICE: 14 South Mall, Cork, T12 CT91 PHONE: +353 21 2034338 WATERFORD OFFICE: Suite 20 The Atrium, Marlana Gate, Canada Street, Waterford, X91 W028 PHONE: +353 51 309 550 GALWAY OFFICE: Orson House, 7 Eyre Square, Galway, H91 YNCS PHONE: +353 91 33 55 99					
project ref:					
FORMER FORD SITE					
drawing title					
TYPICAL DRAINAGE DETAILS - SHEET					
3					
client					
MARINA QUARTER LTD					
designed by	author	scale	sheet size		
MLC	MS	AS SHOWN	A1		
drawing no.	revision				
240002-X-05-X-XXX-DR-DBFL-CE-5303	0				

DETAIL 3C