



TYPICAL RAIN GARDEN DETAIL (PARTIAL INFILTRATION)
SCALE 1:25

DETAIL 4A

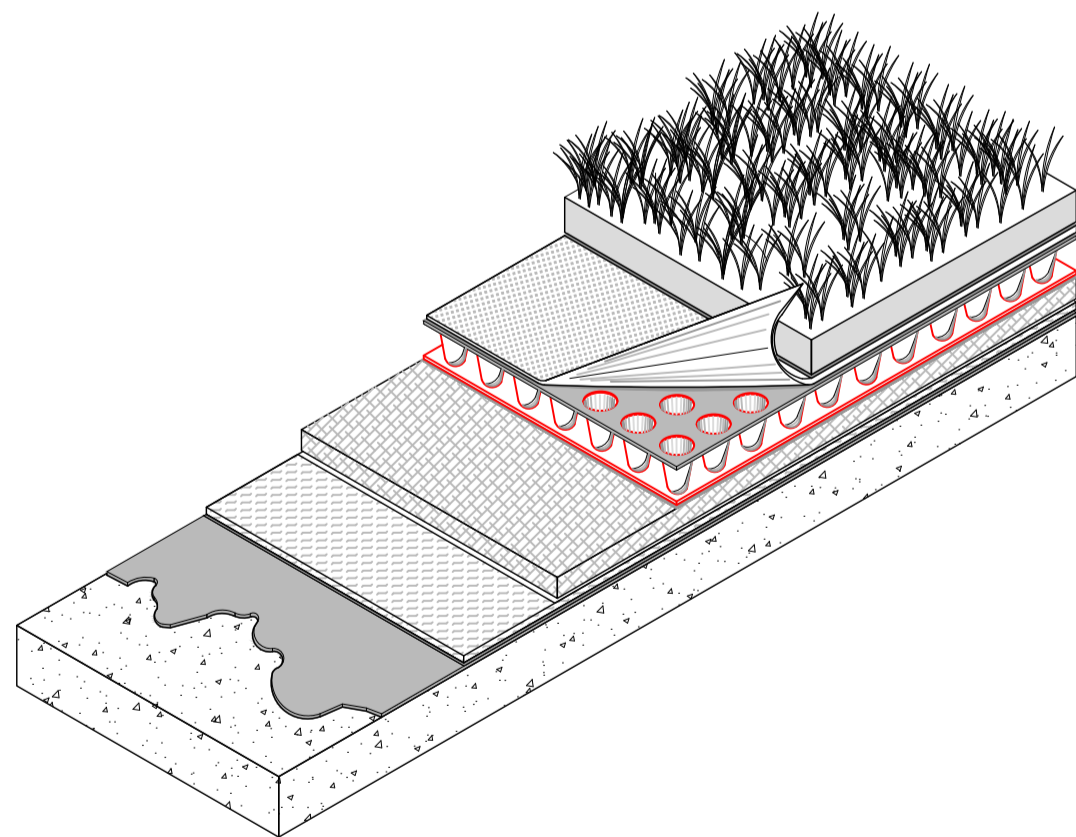

GREEN ROOF SCHEMATIC
N.T.S.

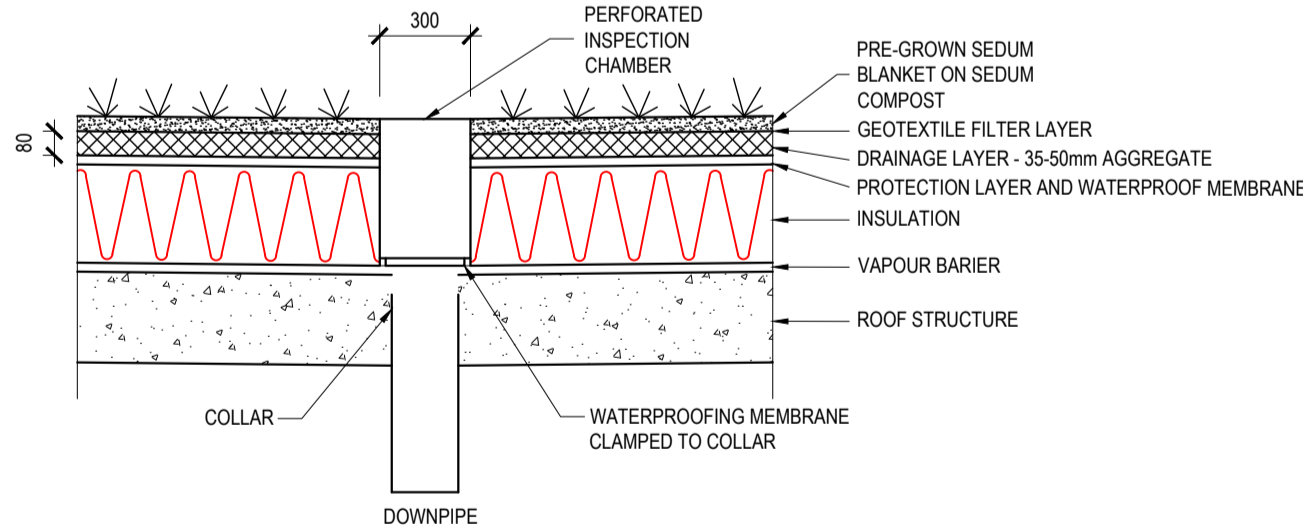


TYPICAL SECTION THROUGH GREEN ROOF
SCALE 1:25

TYPICAL GREEN ROOF DETAIL



© COPYRIGHT OF THIS DRAWING IS RESERVED BY DBFL CONSULTING ENGINEERS. NO PART SHALL BE REPRODUCED OR TRANSMITTED WITHOUT THEIR WRITTEN PERMISSION.
NO CHANGES OF WHATSOEVER NATURE ARE TO BE MADE TO ANY DETAILS SET OUT OR CONTAINED IN ANY DBFL SPECIFICATIONS OR DRAWINGS UNLESS THE EXPRESS CONSENT HAS BEEN OBTAINED IN ADVANCE, IN WRITING, FROM DBFL.

NOTES:

rev	21-06-24	ISSUED FOR SECTION 32B	BS	NJF
	date	description	by	chkd.
STATUS CODES				
purpose		acceptance		
P1 - INFORMATION		S - ISSUED		
DBFL Consulting Engineers				
Civil, Structural & Transportation Engineering				
www.dbfl.ie				
				
DUBLIN OFFICE: Ommod House, Upper Ommod Quay, Dublin 7, D07 W7D4 PHONE: +353 1 400 4000 CORK OFFICE: 14 South Mall, Cork, T12 CT91 PHONE: +353 21 2034338 WATERFORD OFFICE: Suite 20 The Atrium, Marlana Gate, Canada Street, Waterford, X91 W028 PHONE: +353 51 308 500 GALWAY OFFICE: Odon House, 7 Eyre Square, Galway, H91 YNCS PHONE: +353 91 33 55 99				
project ref:				
FORMER FORD SITE				
drawing title				
TYPICAL DRAINAGE DETAILS - SHEET				
4				
client				
MARINA QUARTER LTD				
designed by	author	scale	sheet size	
MLC	MS	AS SHOWN	A1	
drawing no.	revision			
240002-X-05-X-XXX-DR-DBFL-CE-5304	0			

DETAIL 4B