


TYPICAL RAIN GARDEN DETAIL (PARTIAL INFILTRATION)
SCALE 1:25

DETAIL 4A

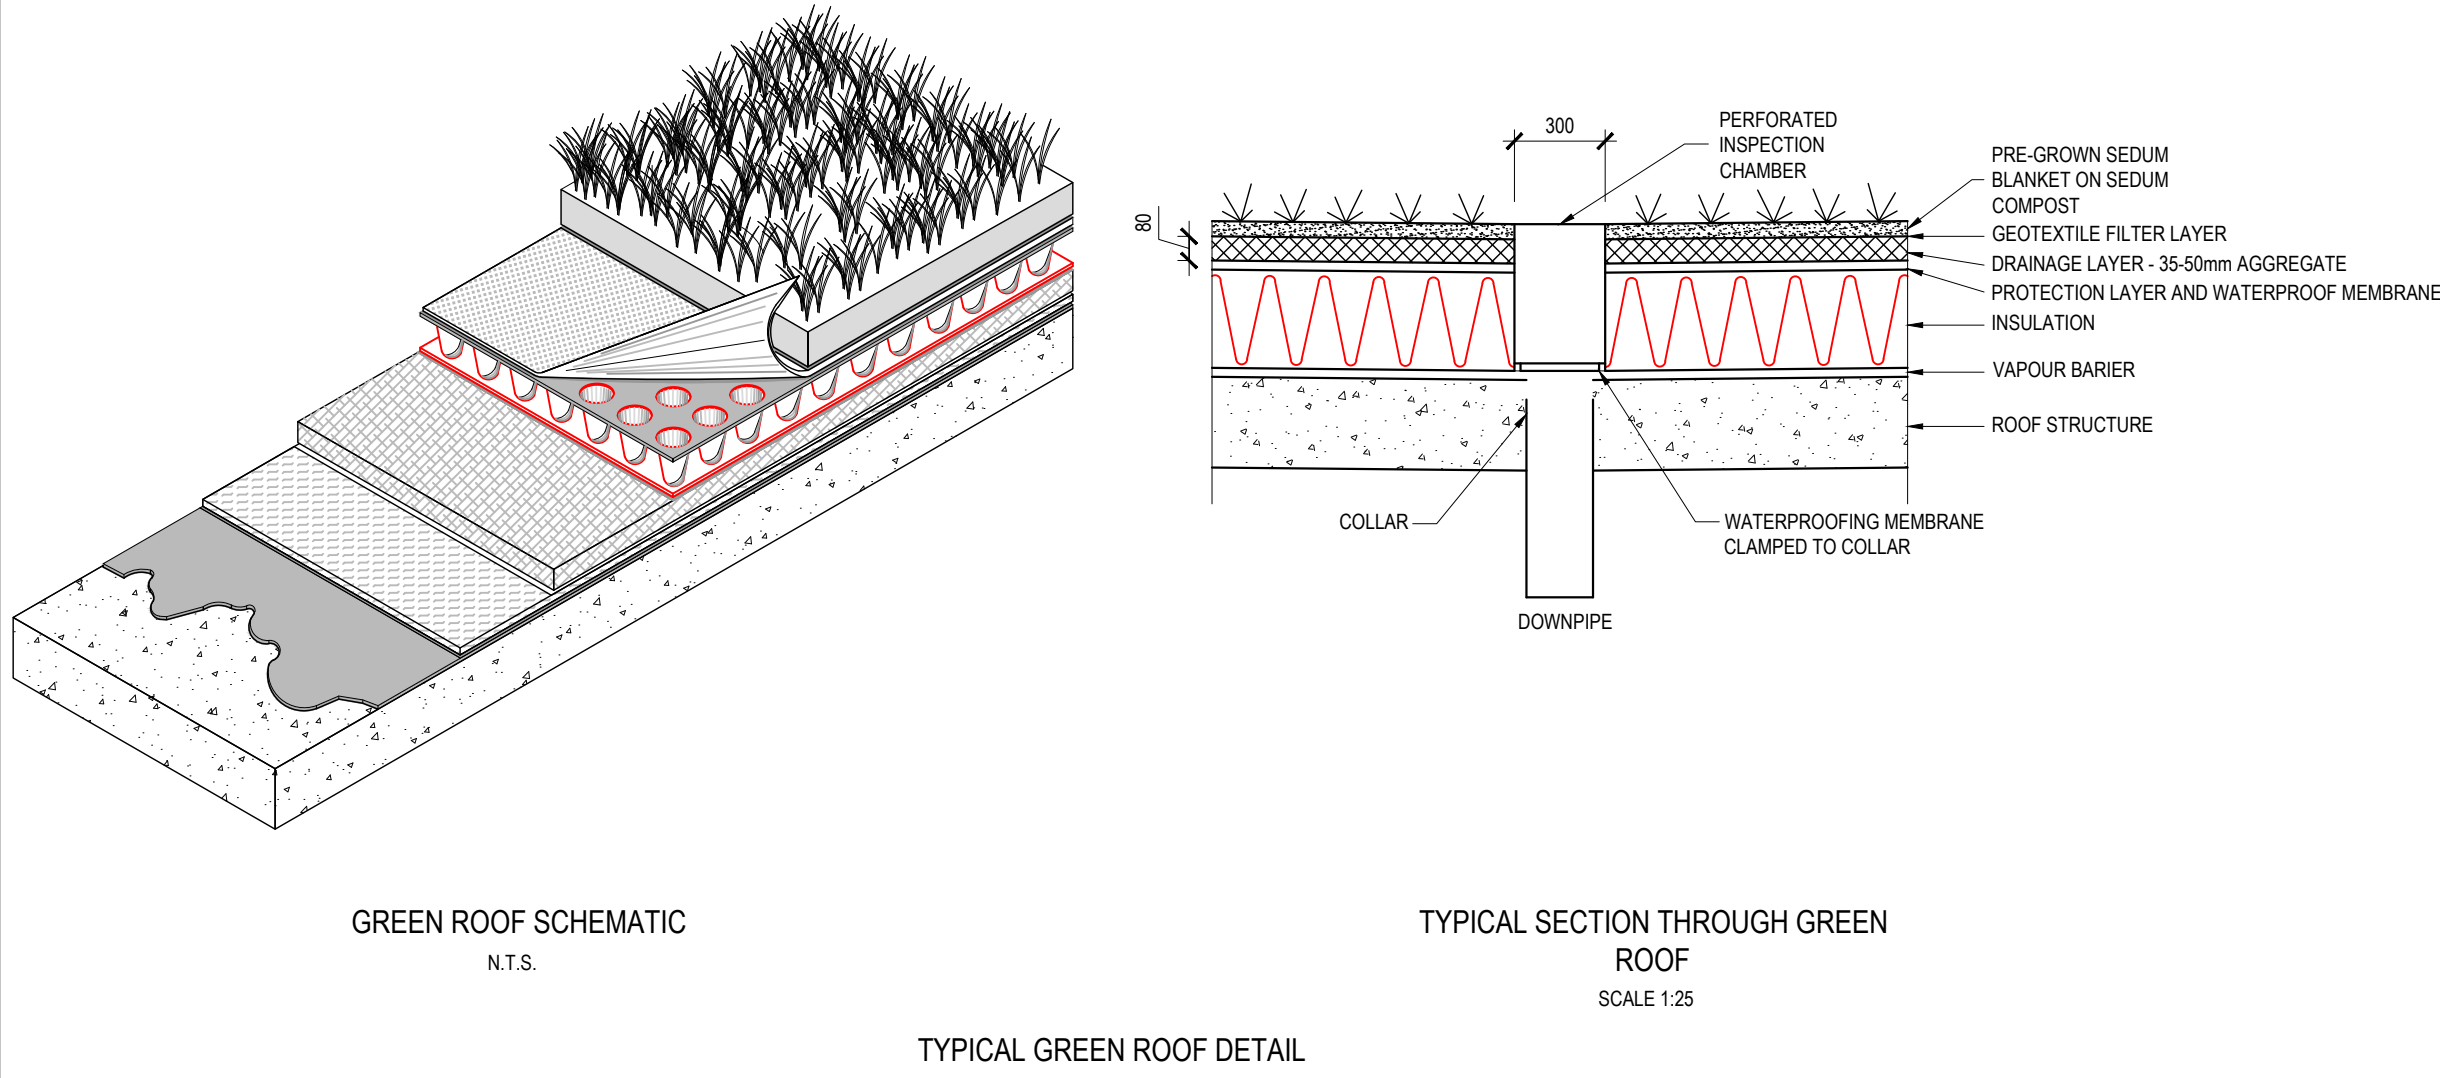


GREEN ROOF SCHEMATIC
N.T.S.


TYPICAL SECTION THROUGH GREEN
ROOF
SCALE 1:25

TYPICAL GREEN ROOF DETAIL

DETAIL 4B

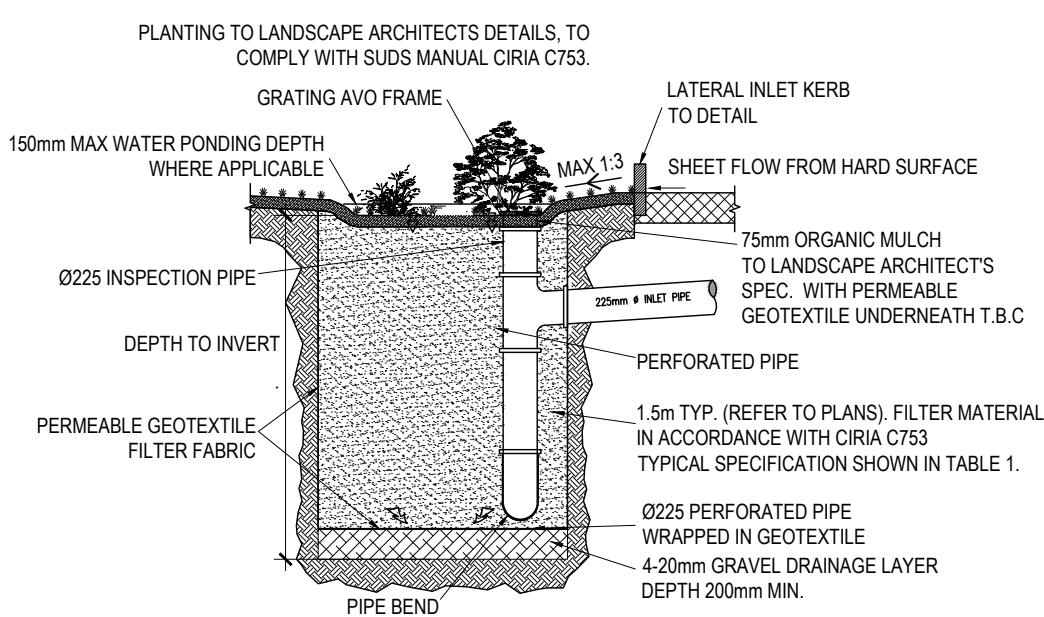


TYPICAL SECTION THROUGH RAINGARDEN -
SCHEMATIC LAYOUT
N.T.S.

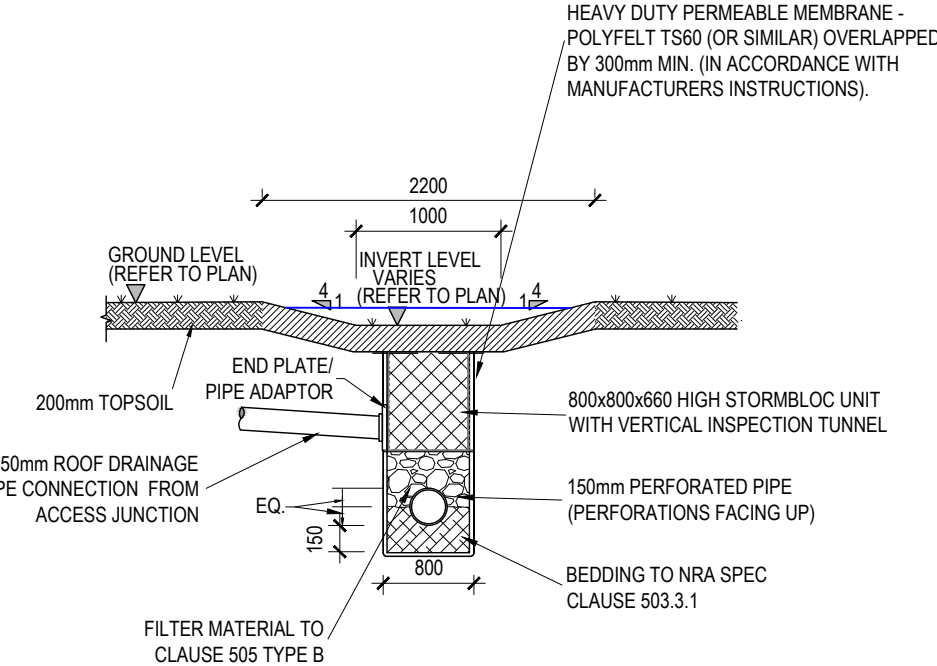

TYPICAL SECTION THROUGH BIO SWALE
N.T.S.

DETAIL 4C

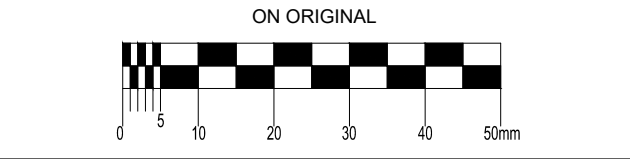

© COPYRIGHT OF THIS DRAWING IS RESERVED BY DBFL CONSULTING ENGINEERS. NO PART SHALL BE REPRODUCED OR TRANSMITTED WITHOUT THEIR WRITTEN PERMISSION.

NO CHANGES OF WHATSOEVER NATURE ARE TO BE MADE TO ANY DETAILS SET OUT OR CONTAINED IN ANY DBFL SPECIFICATIONS OR DRAWINGS UNLESS THE EXPRESS CONSENT HAS BEEN OBTAINED IN ADVANCE, IN WRITING, FROM DBFL.

NOTES:

0	21-06-24	ISSUED FOR SECTION 32B	BS	NJF
rev	date	description	by	chkd.

STATUS CODES				
purpose	acceptance			
P1 - INFORMATION	S - ISSUED			

DBFL Consulting Engineers
Civil, Structural & Transportation Engineering
www.dbfl.ie

DUBLIN OFFICE: Ormond House, Upper Ormond Quay, Dublin 7, D07 W704
PHONE: +353 1 400 4000
CORK OFFICE: 14 South Mall, Cork, T12 CT91
PHONE: +353 21 2034338
WATERFORD OFFICE: Suite 20 The Atrium, Marlana Gate, Canalside Street, Waterford, X91 WQ28
PHONE: +353 51 308 500
GALWAY OFFICE: Orson House, 7 Eyre Square, Galway, H91 YNCS
PHONE: +353 91 35 55 00

project ref.

FORMER FORD SITE

drawing title

TYPICAL SUDS DETAILS

client

MARINA QUARTER LTD

designed by	author	scale	sheet size
MLC	MS	AS SHOWN	A1

drawing no.	revision
240002-X-05-X-XXX-DR-DBFL-CE-5304	0