



Copyright : All creative artwork, landscape symbology, text, legends, specifications, descriptions and illustrations used in our drawings and reports are the intellectual property of **ait** urbanism + landscape ltd. and are not to be reproduced by others.


KEY PLAN

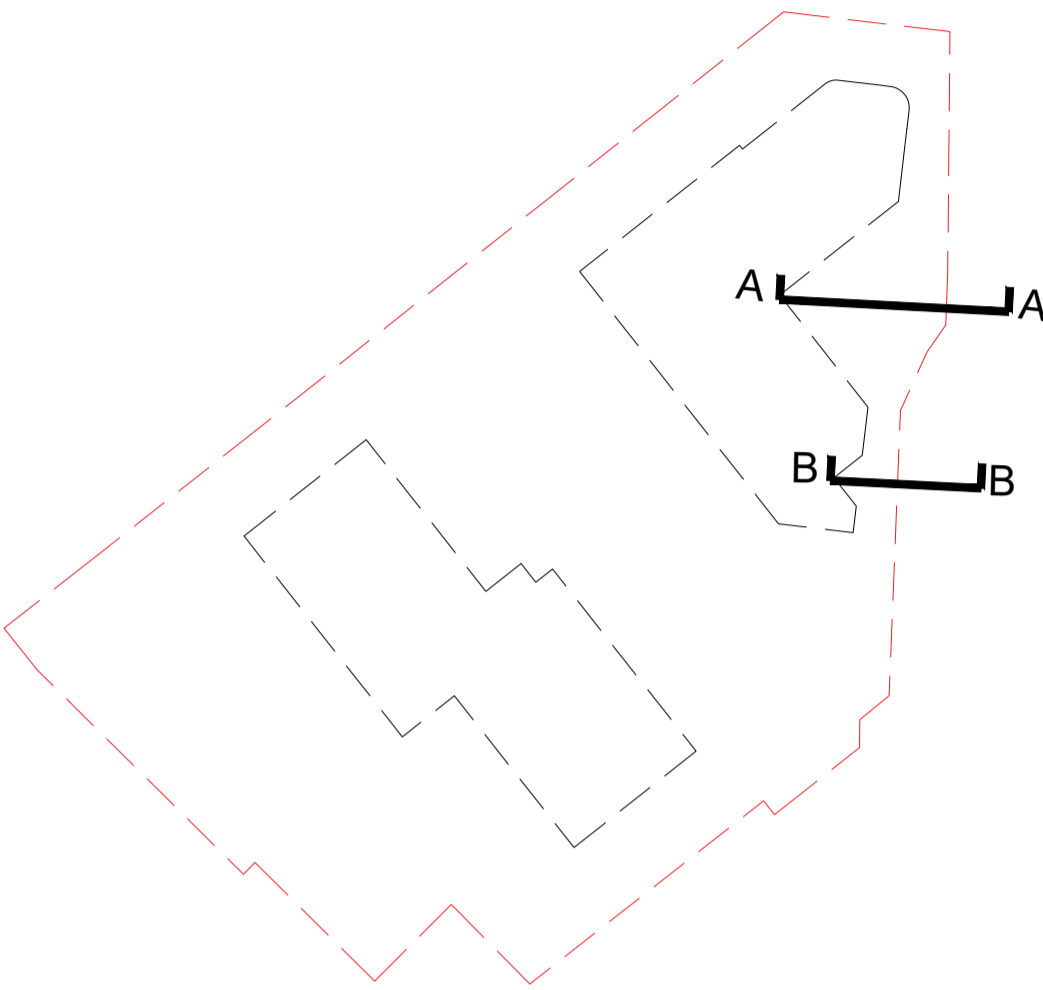

AA LANDSCAPE SECTION AA
0401 SCALE 1:50 @A1

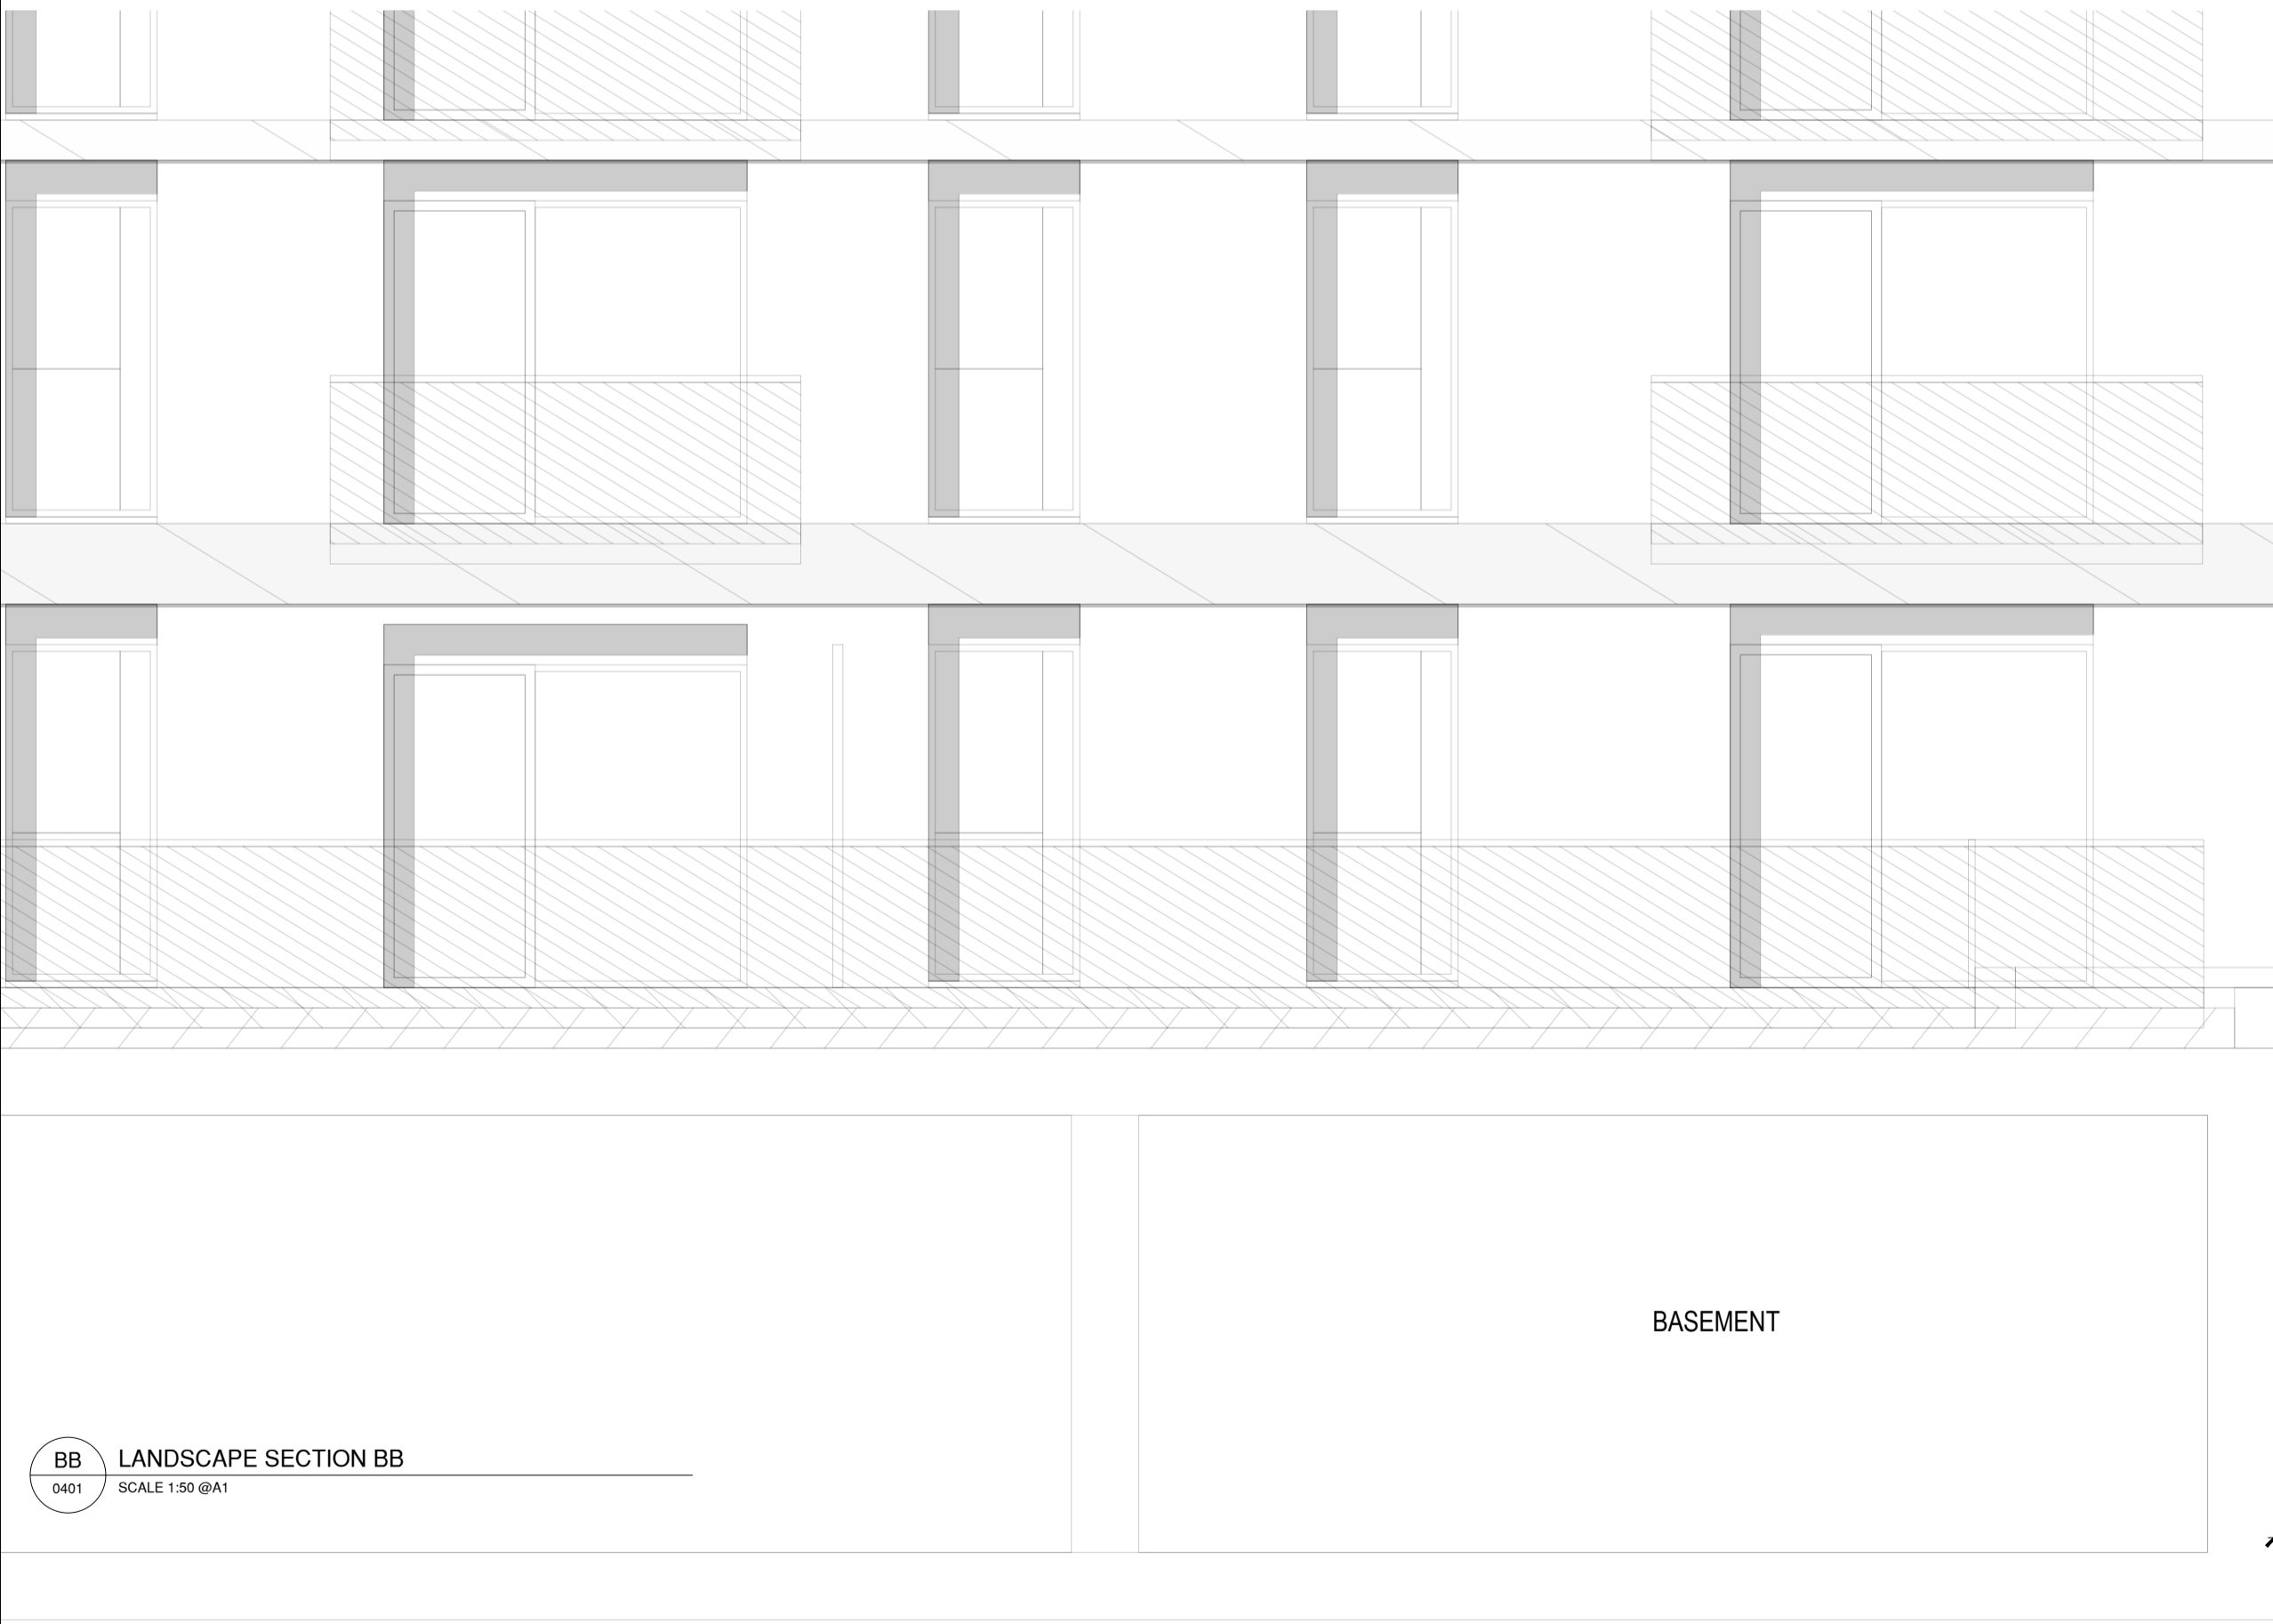

BB LANDSCAPE SECTION BB
0401 SCALE 1:50 @A1

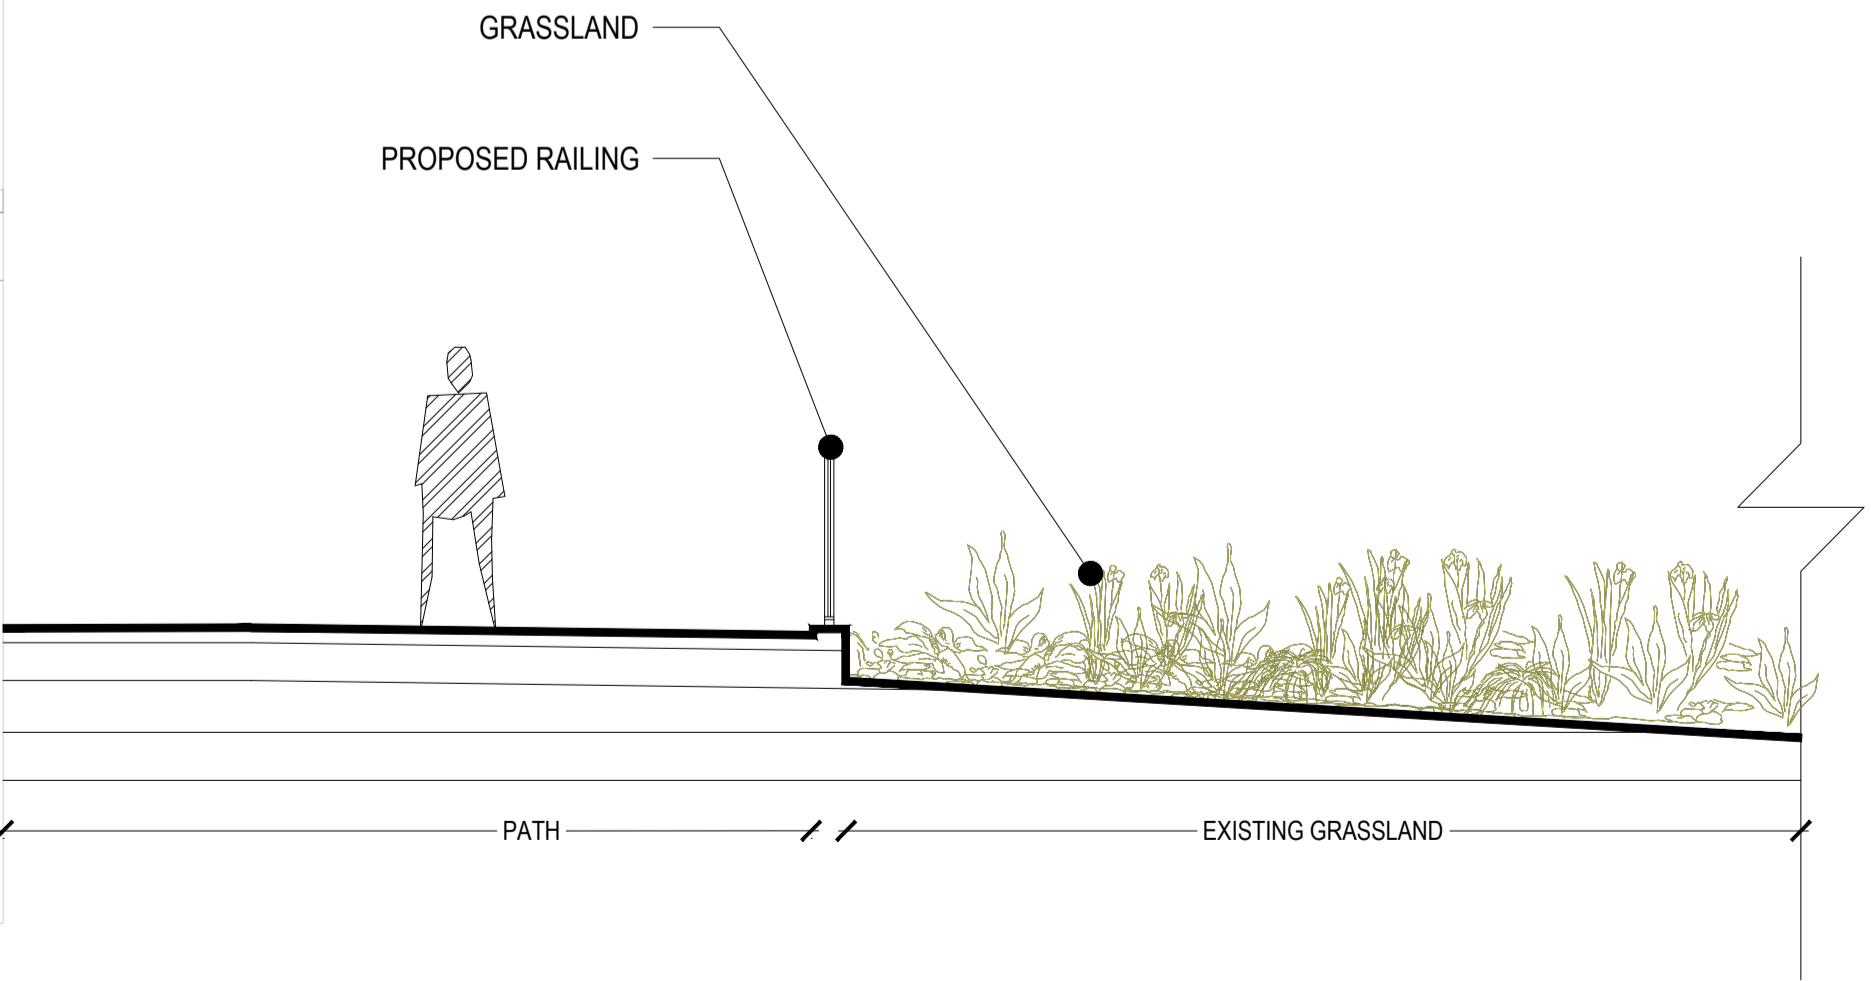

This drawing is the copyright of **ait** urbanism + landscape. Unless otherwise stated all dimensions are in millimetres. Where dimensions are not given, drawings must not be scaled and the matter must be referred to the Landscape Architect. If the drawing includes conflicting details, dimensions the matter must be referred to the Landscape Architect. All dimensions must be checked on site. The Landscape Architect must be informed, by the Contractor, of any discrepancies before work proceeds.

DATE	REV	DESCRIPTION	DRAWN BY	CHECKED BY
01/10/24	R00	Draft Issue	ME	DM

NOTES:

ait urbanism + landscape		3rd Floor Newmarket House, Newmarket Square, Dublin 6 Ireland t + 353 86 11 738022 www.ait-urbanism.ie	ISSUE STATUS: DRAFT		
CLIENT: Marina Quarter Ltd.		DRAWING NO: 24C02-DR-0401		REVISION: R00	
PROJECT: Ford Site Cork		DRAWN BY: ME		1st ISSUE: 01/10/2024	NORTH
DRAWING: Landscape Section 1 of 5		PROJECT NO: 24C02	SCALE: As indicated	SHEET SIZE: A1	
				CHECKED BY: DM	