
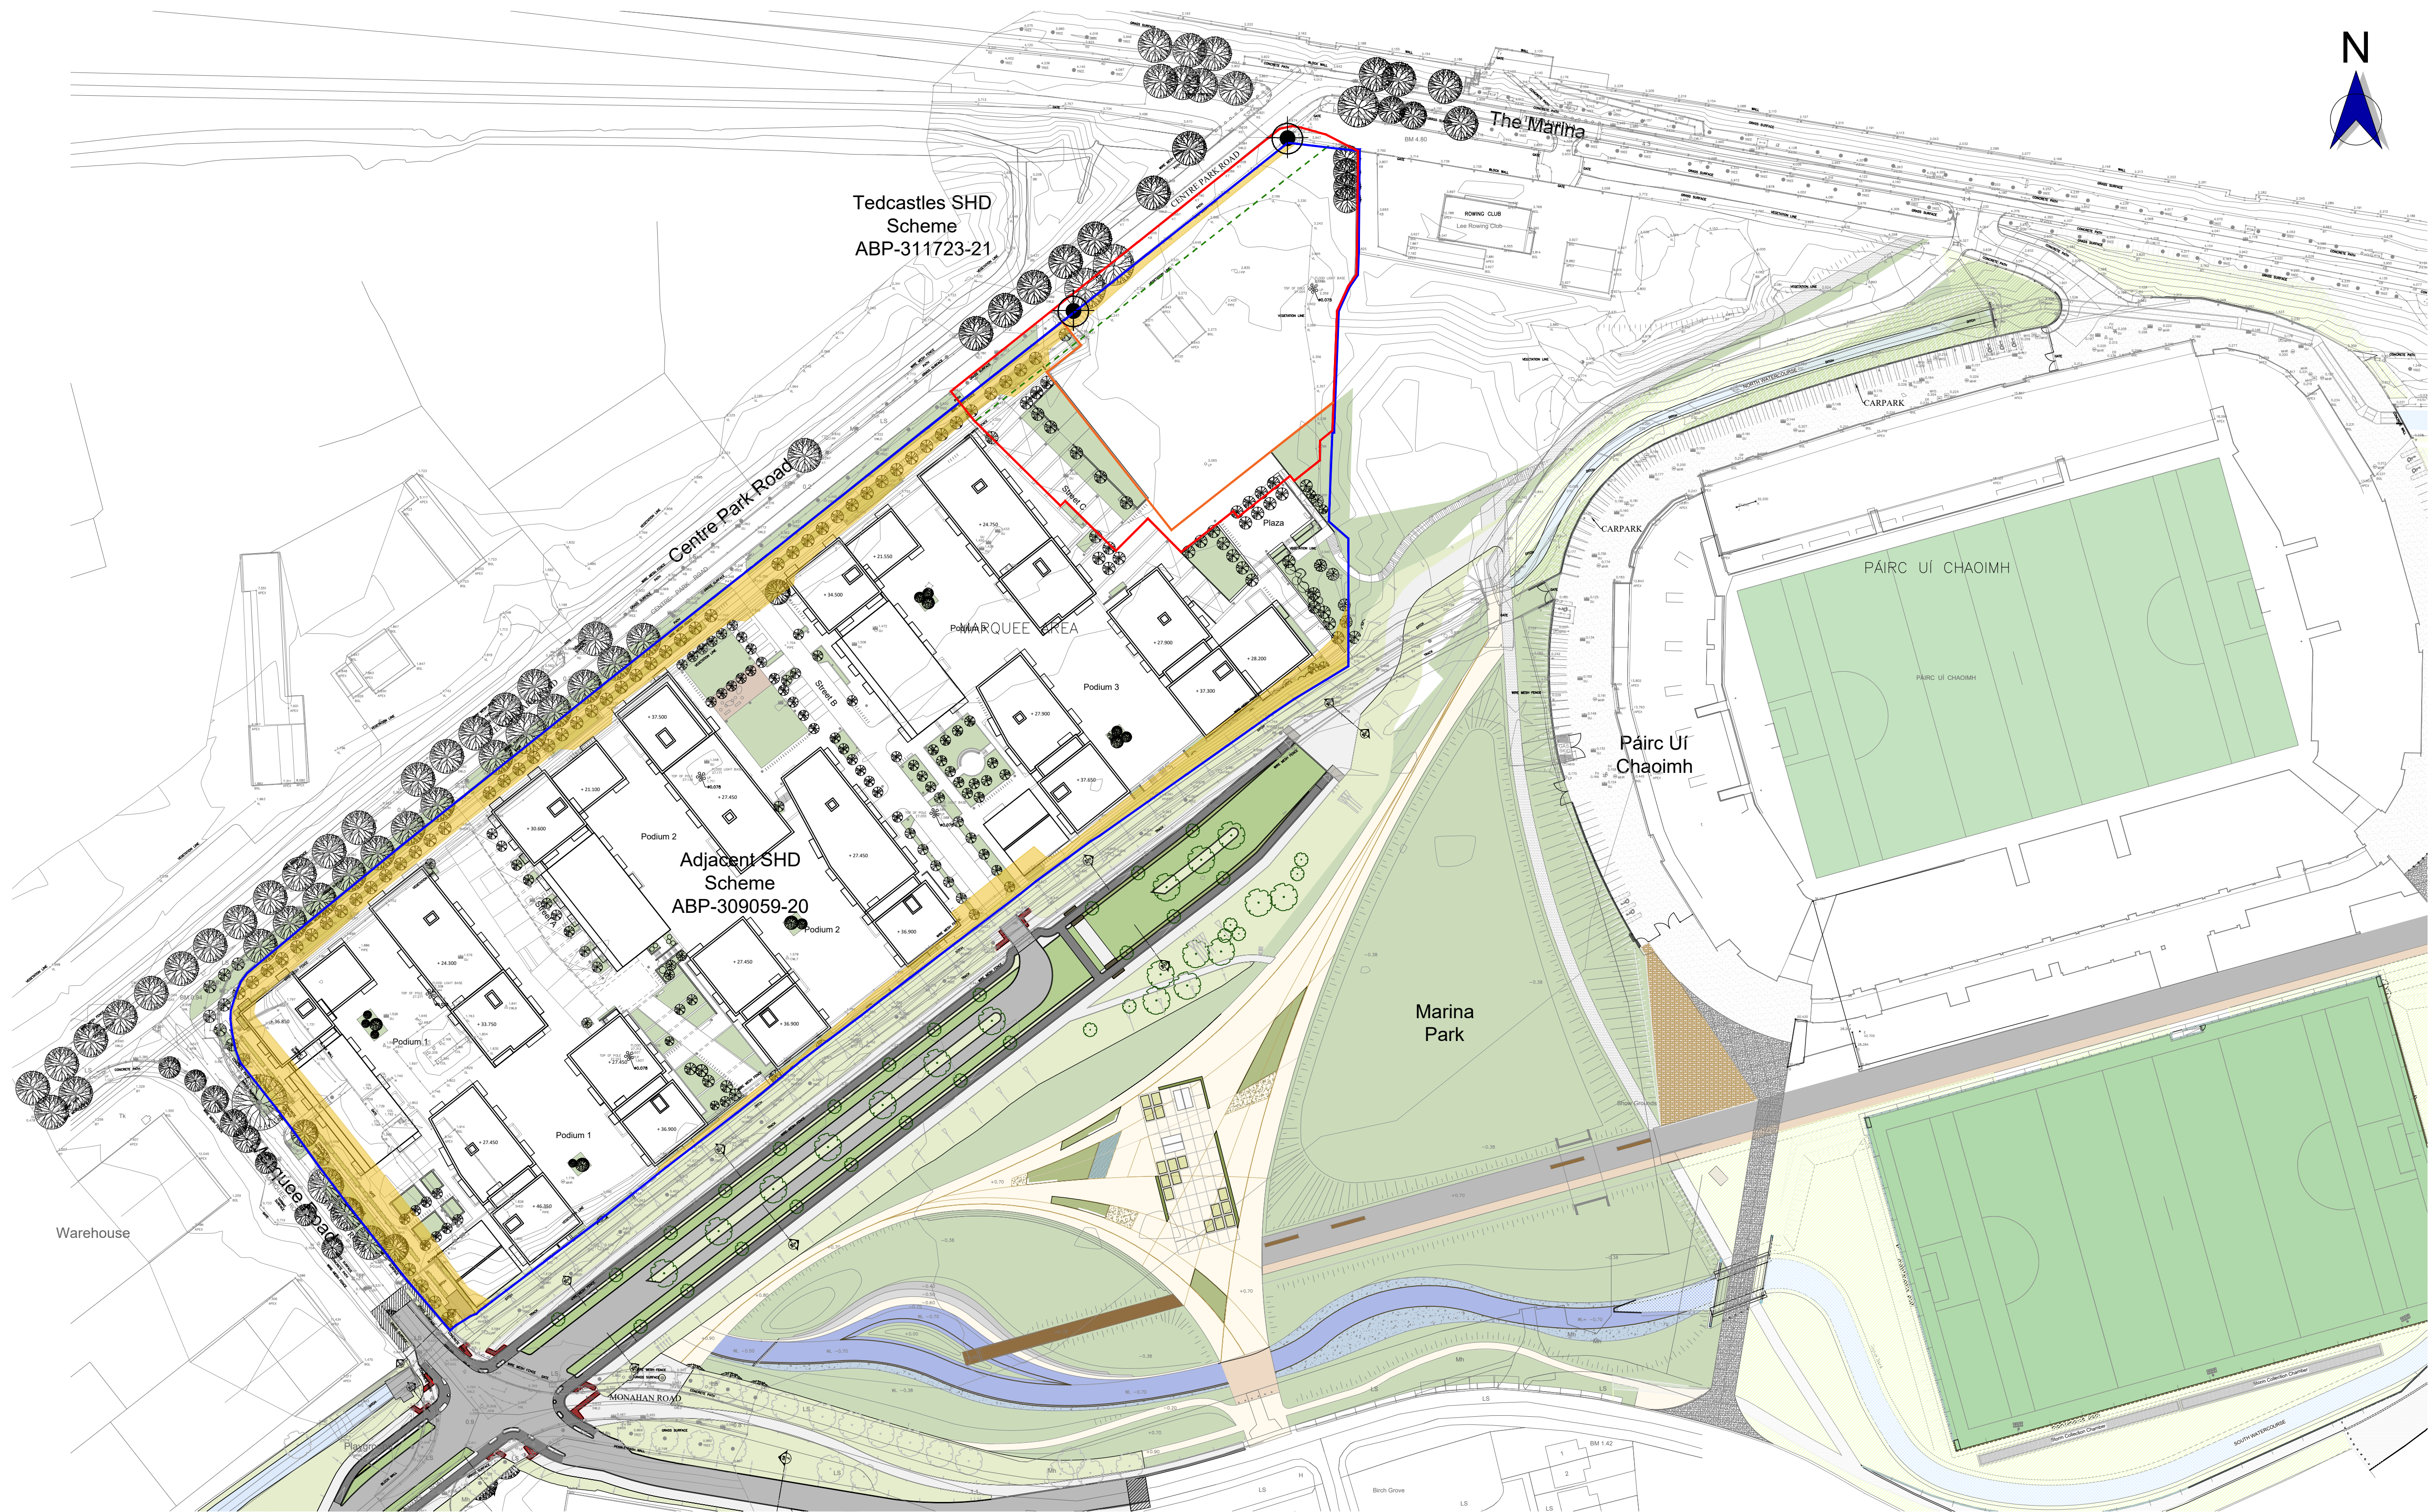


- GENERAL NOTES
1. COPYRIGHT RESERVED
  2. DO NOT SCALE DRAWING. USE FIGURED DIMENSIONS ONLY.
  3. ALL DISCREPANCIES TO BE REPORTED TO ARCHITECT
  4. THE CONTRACTOR IS RESPONSIBLE FOR CHECKING ALL LEVELS AND DIMENSIONS.
  5. ALL STRUCTURE TO BE TO STRUCTURAL ENGINEERS DETAILS
  6. ALL MECH & ELEC SERVICES TO SERVICES ENGINEERS DETAILS
  7. ALL PROPRIETARY ITEMS TO BE INSTALLED IN ACCORDANCE WITH MANUFACTURERS INSTRUCTIONS
  8. CONTRACTOR IS RESPONSIBLE FOR THE COORDINATION OF STRUCTURE, FINISHES AND SERVICES.

| REV | DATE     | DESCRIPTION         | BY |
|-----|----------|---------------------|----|
| A   | 13.11.24 | ISSUED FOR PLANNING | LR |
|     |          |                     |    |
|     |          |                     |    |
|     |          |                     |    |

- LEGEND
- Site Boundary
  - Ownership Boundary
  - Boundary of previously permitted SHD scheme
  - Line showing extent of building offer for provision of future light rail system
  - Easement
  - Site Notice Location

1 EXISTING SITE LAYOUT PLAN  
P1001 SCALE 1:1000 @A1

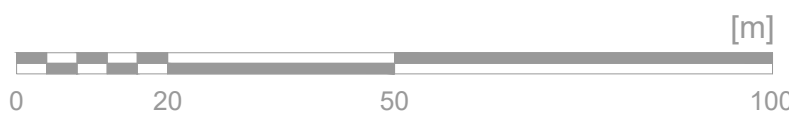

THE TREE HOUSE, 17 RICHVIEW OFFICE PARK  
CLONSKEAGH, D14 XR82 IRELAND  
T: (01) 6689888 E: info@jfa.ie W: www.jfa.ie

CLIENT  
Marina Quarter Ltd.

PROJECT  
Former Ford Distribution Site  
Centre Park Road, Cork City

DRAWING  
Existing Site Layout Plan

SCALE 1:1000@A1 JOB NO. 2361  
DRAWN BY CF  
DATE 13.11.2024  
DRAWING NUMBER REVISION  
FRD\_00\_ZZ\_DR\_JFA\_AR\_P1001 A

DRAWING LOCATION

DRAWING STATUS  
PLANNING