




Unit type 1A: 1 Bed / 2 Persons apartment

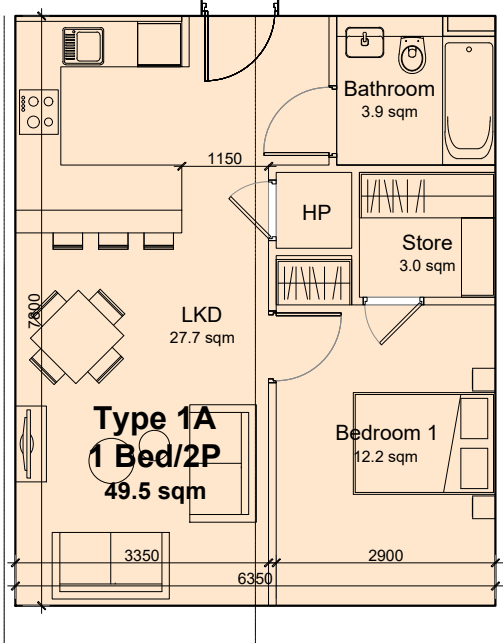


Unit type 1B: 1 Bed / 2 Persons apartment

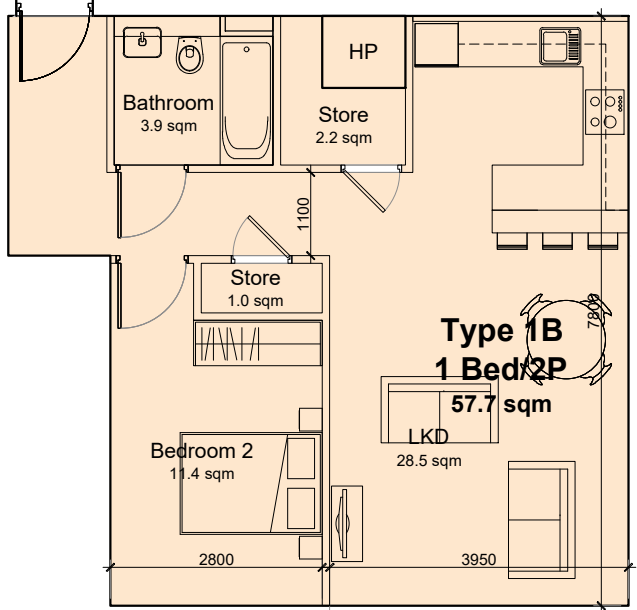


Unit type 1C: 1 Bed / 2 Persons apartment

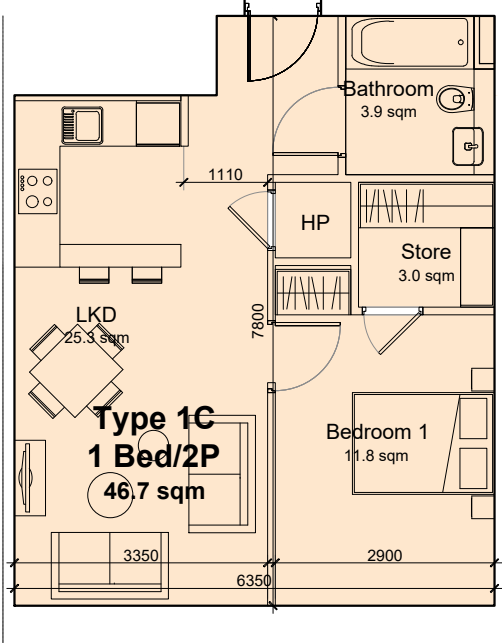


Type 1D: 1 Bed / 2 Persons apartment

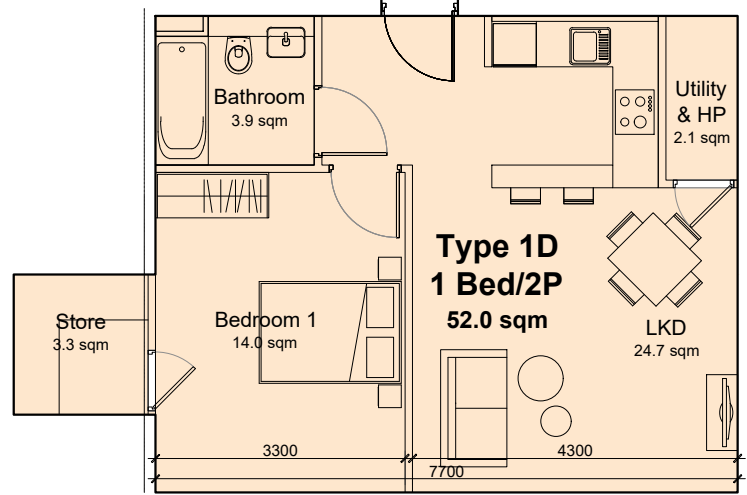


Unit type 1E: 1 Bed / 2 Persons apartment

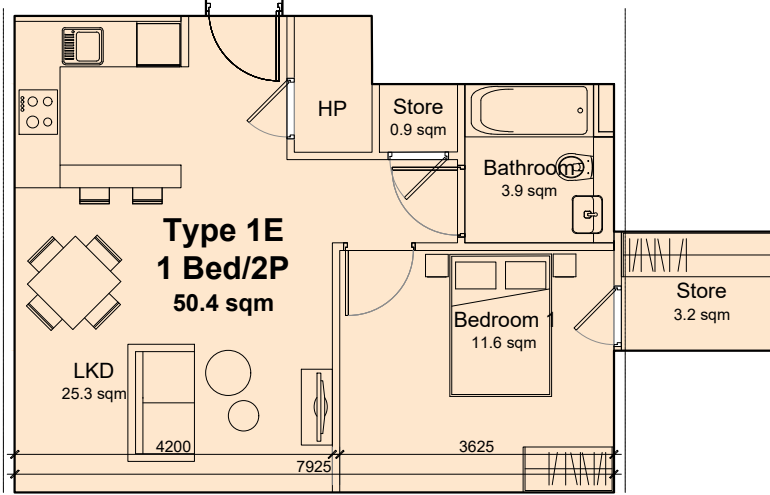


Unit type 1F: 1 Bed / 2 Persons apartment

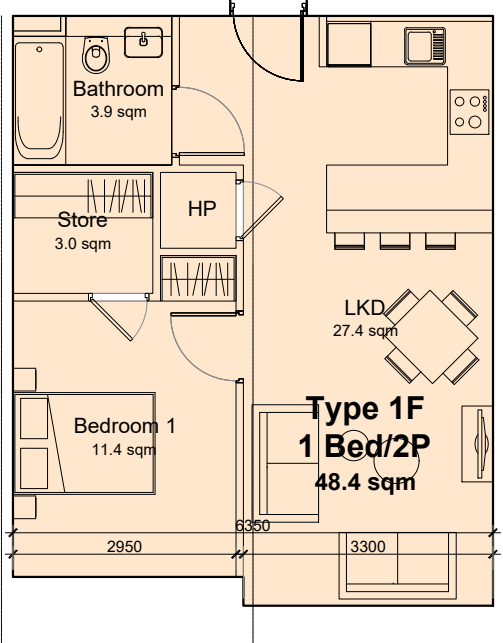


Unit type 1G: 1 Bed / 2 Persons apartment

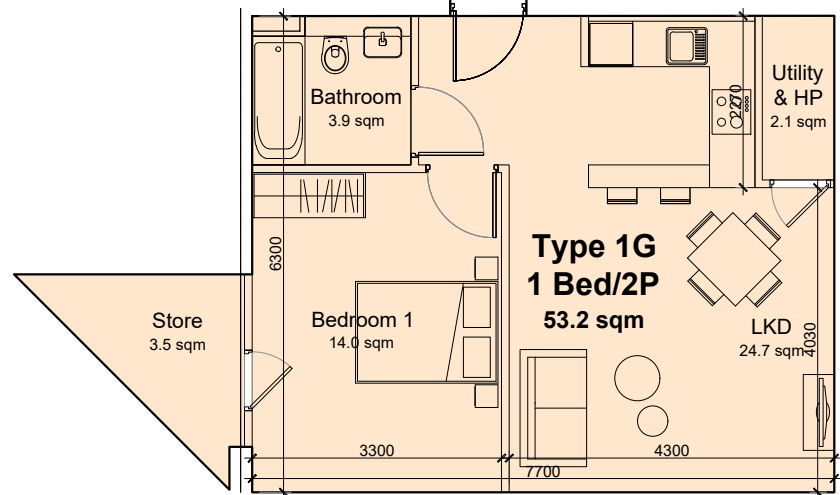


Unit type 1H: 1 Bed / 2 Persons apartment

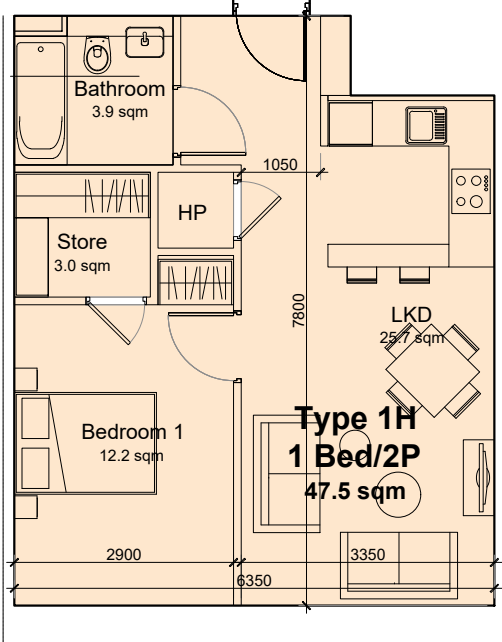


Unit type 1I: 1 Bed / 2 Persons apartment

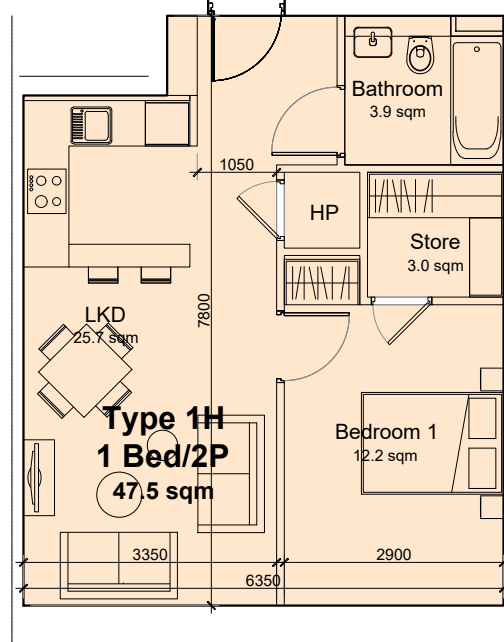


Unit type 2A: 2 Bed / 4 Persons apartment

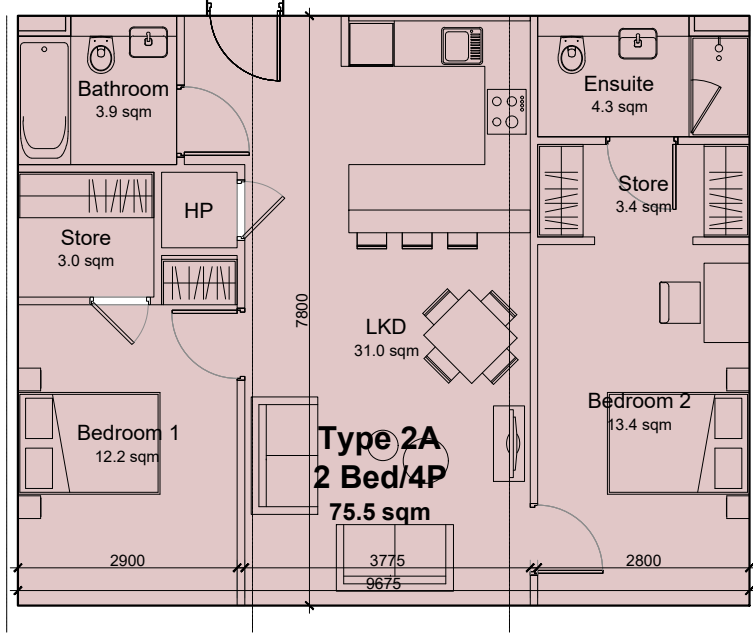


Unit type 2E: 2 Bed / 4 Persons apartment

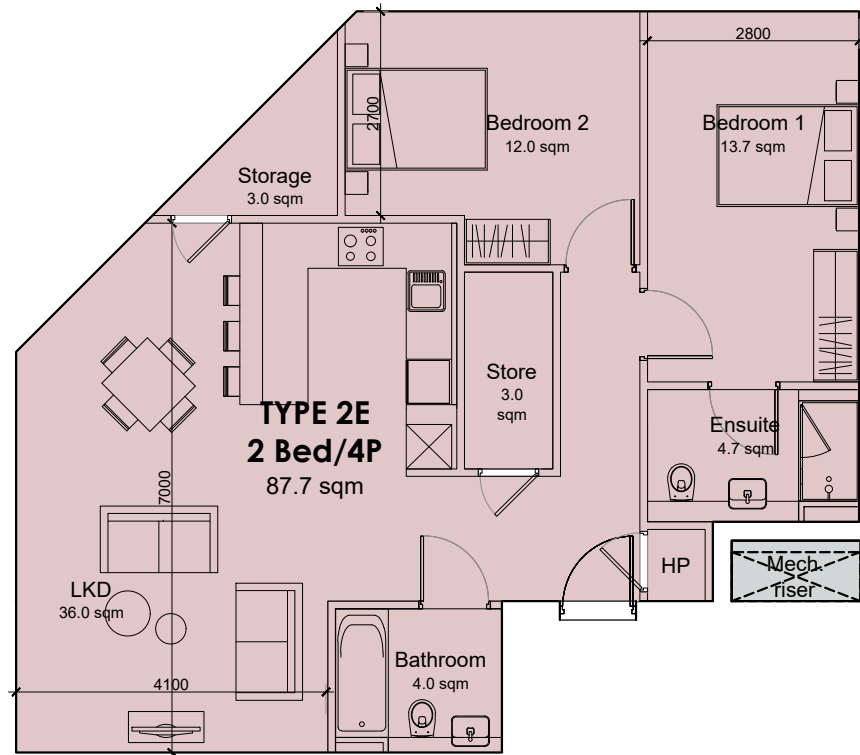


Unit type 2F: 2 Bed / 4 Persons apartment

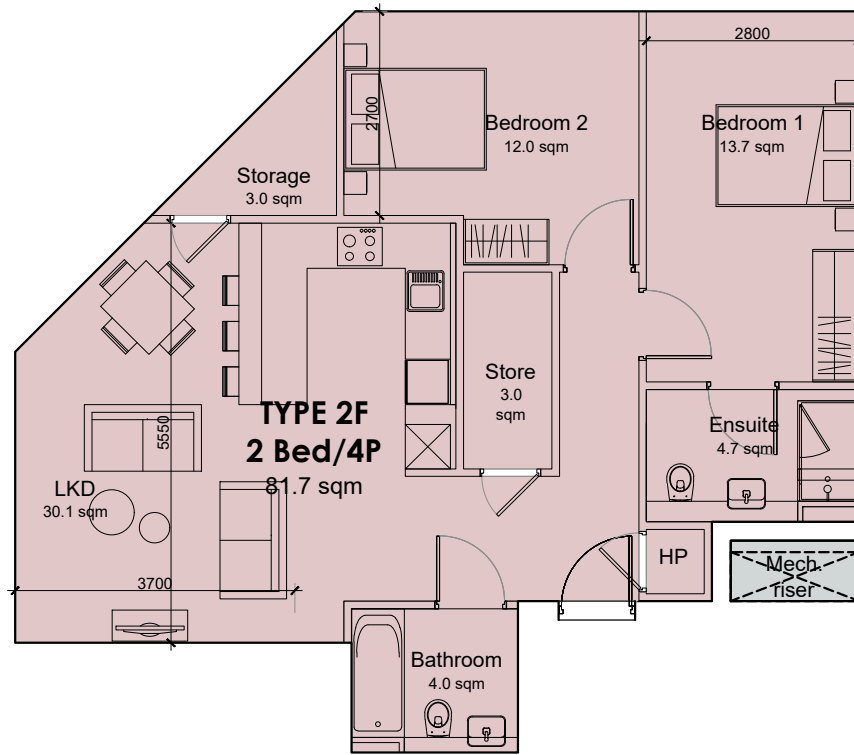


Unit type 2G: 2 Bed / 3 Persons apartment

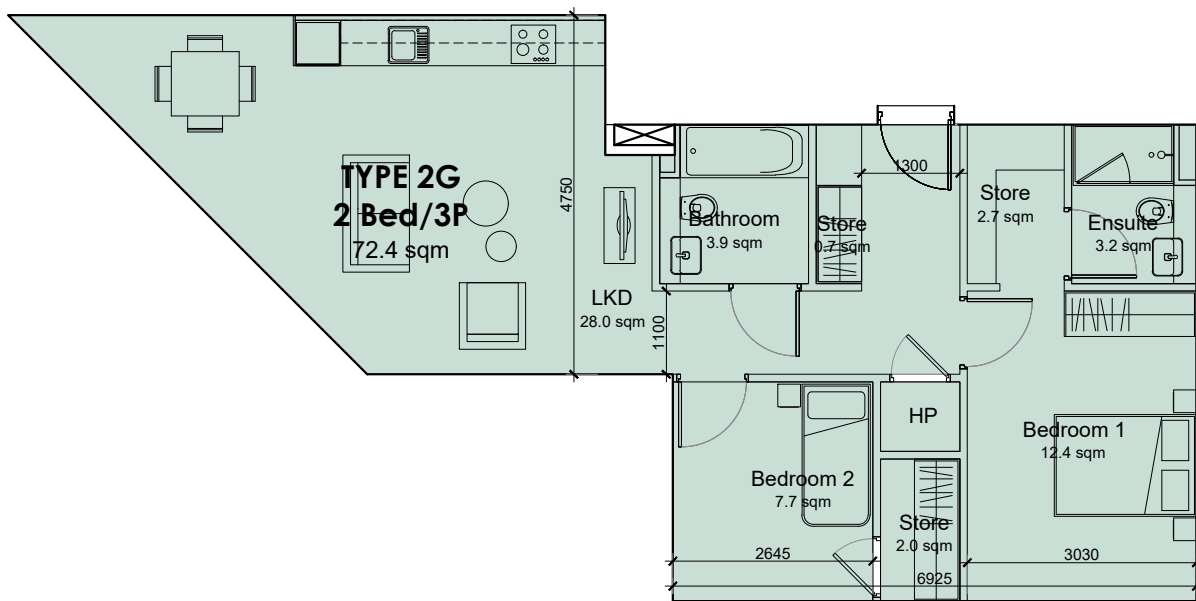


Unit type 2H: 2 Bed / 4 Persons apartment

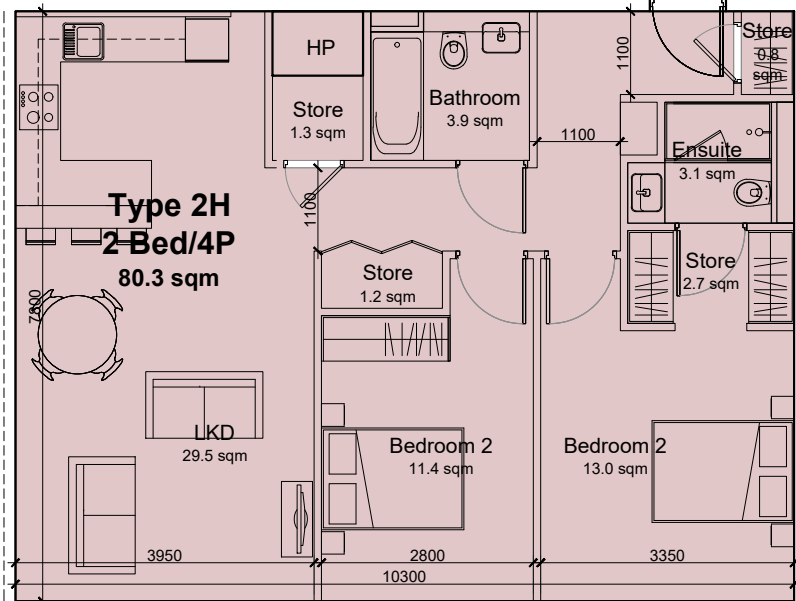


Unit type 2I: 2 Bed / 4 Persons apartment

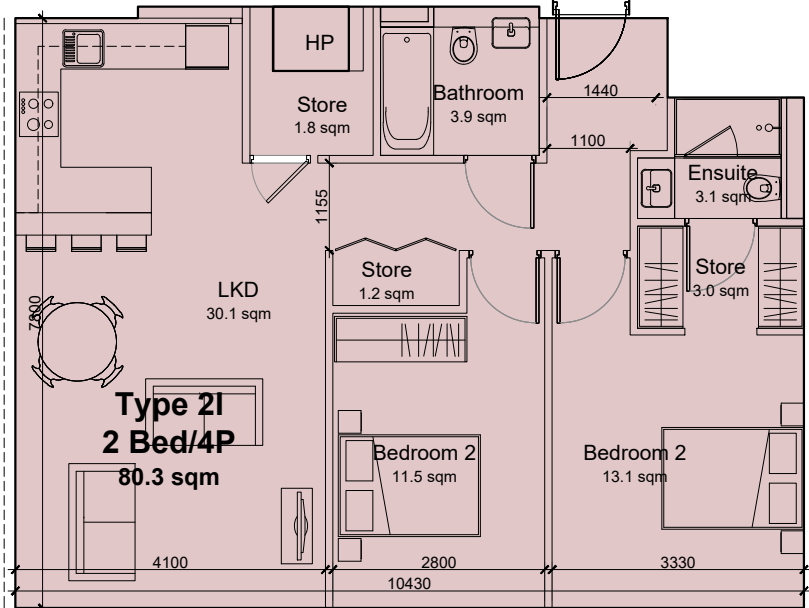


Unit type 2J: 2 Bed / 3 Persons apartment

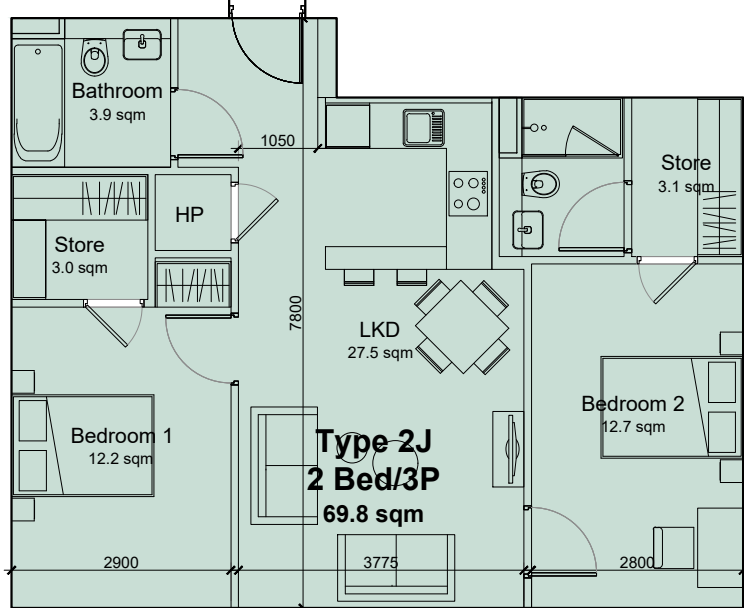


Unit type 2K: 2 Bed / 3 Persons apartment

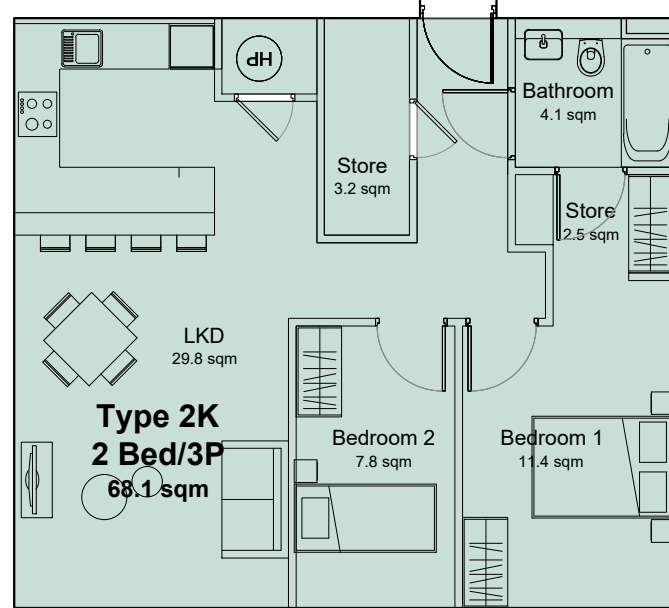


Unit type 2L: 2 Bed / 4 Persons apartment

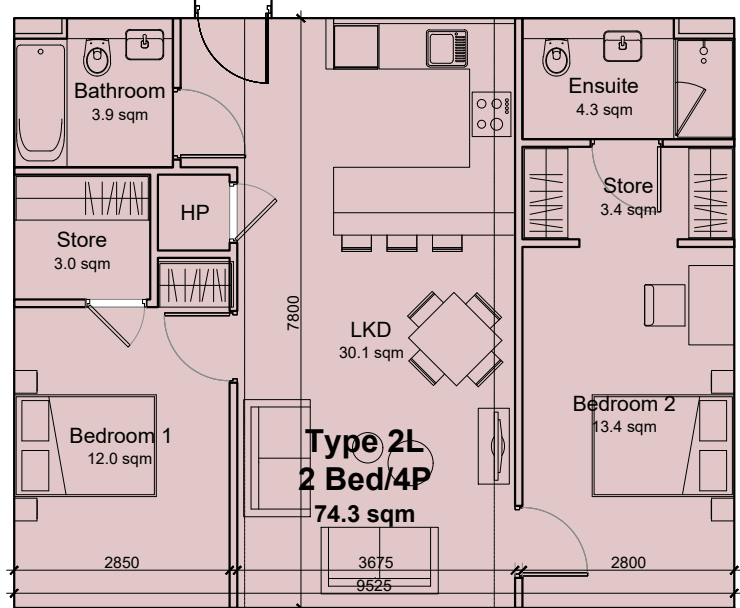


Unit type 3A: 3 Bed / 5 Persons apartment

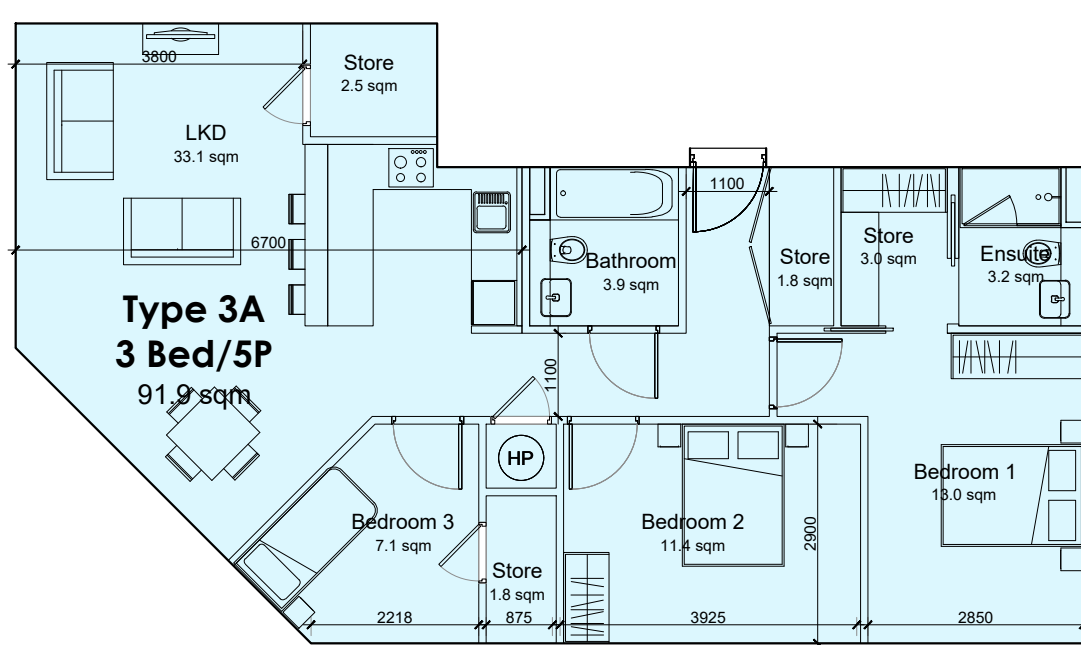

Unit type 3B: 3 Bed / 5 Persons apartment

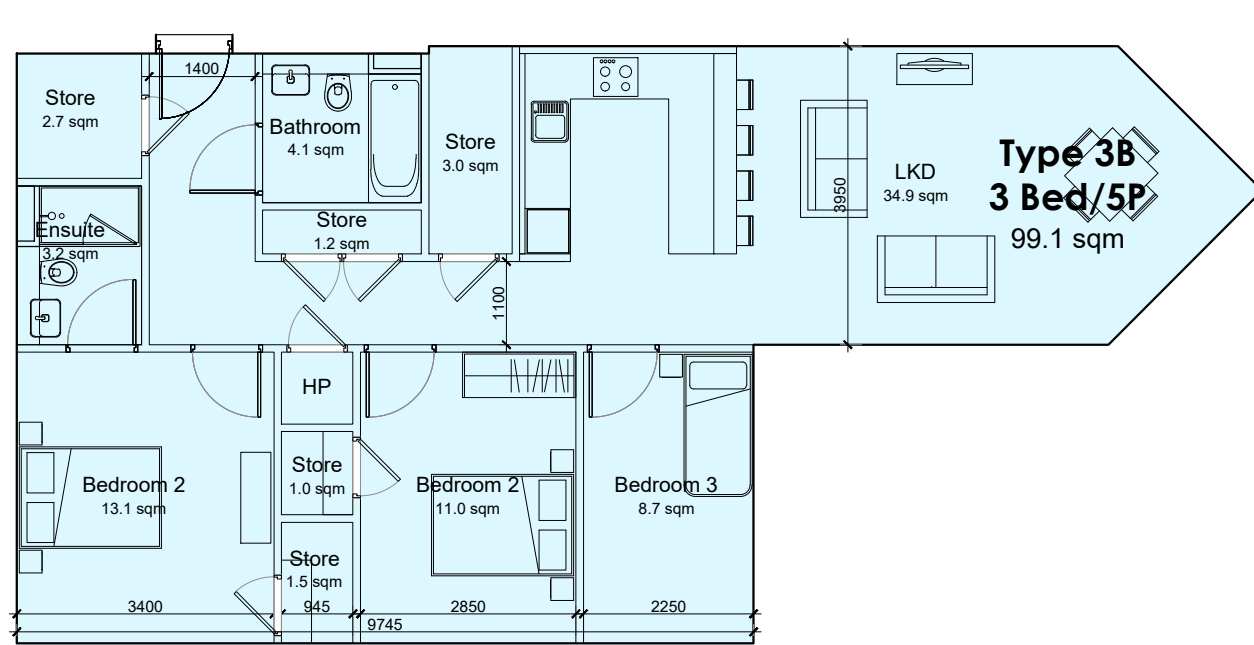

Unit type 3C: 3 Bed / 5 Persons apartment

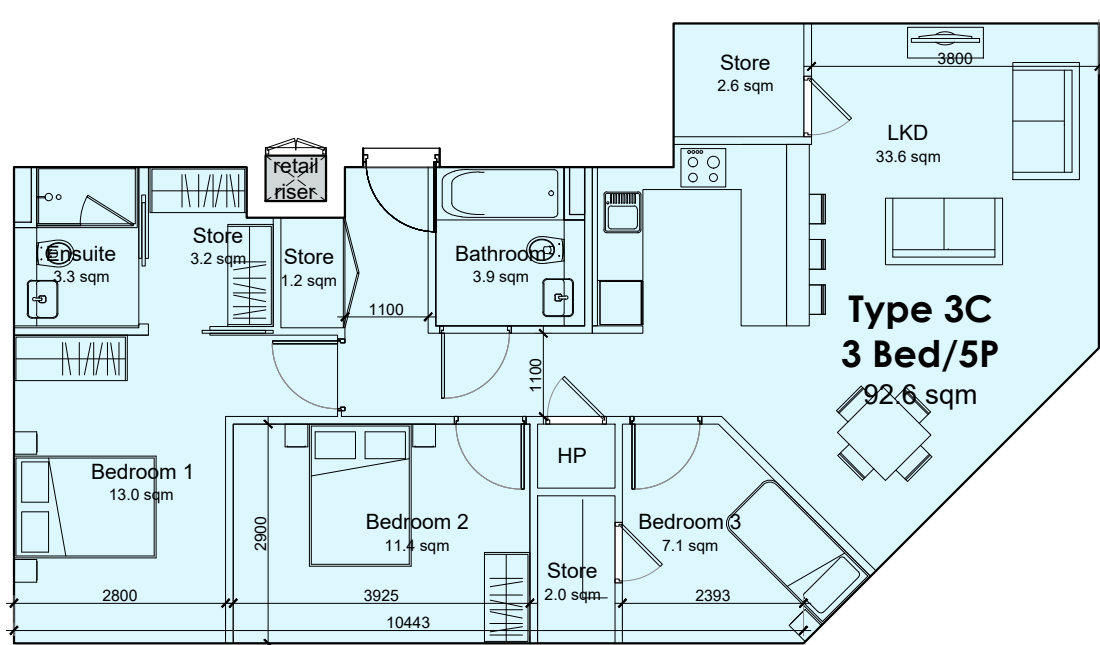

GENERAL NOTES			
1. COPYRIGHT RESERVED			
2. DO NOT SCALE DRAWING. USE FIGURED DIMENSIONS ONLY.			
3. ALL DISCREPANCIES TO BE REPORTED TO ARCHITECT			
4. THE CONTRACTOR IS RESPONSIBLE FOR CHECKING ALL LEVELS AND DIMENSIONS			
5. ALL STRUCTURE TO BE TO STRUCTURAL ENGINEERS DETAILS			
6. ALL MECH & ELIC SERVICES TO SERVICES ENGINEERS DETAILS			
7. ALL PROPRIETARY ITEMS TO BE INSTALLED IN ACCORDANCE WITH MANUFACTURERS INSTRUCTIONS			
8. CONTRACTOR IS RESPONSIBLE FOR THE COORDINATION OF STRUCTURE FINISHES AND SERVICES			
REV	DATE	DESCRIPTION	BY
A	13.11.24	ISSUED FOR PLANNING	LR
B	28.11.24	ISSUED FOR PLANNING	CF

JFA
ARCHITECTS

THE TREE HOUSE, 17 RICHVIEW OFFICE PARK
CLONSKEAGH, D14 XR82, IRELAND
T: (01) 6689888 E: info@jfa.ie W: www.jfa.ie

CLIENT
Marina Quarter Ltd.

PROJECT
Former Ford Distribution Site

DRAWING
Proposed Apartment Types

SCALE: 1:100 @ A1
JOB NO: 2361
DRAWN BY: CF + LR
DATE: 28.11.2024
DRAWING NUMBER: FRD_00_ZZ_DR_JFA_AR_P3000_B
REVISION:

DRAWING LOCATION
w:\07 plan\2024\00 current drawings

DRAWING STATUS
PLANNING

