


- GENERAL NOTES
1. COPYRIGHT RESERVED
 2. DO NOT SCALE DRAWING. USE FIGURED DIMENSIONS ONLY.
 3. ALL DISCREPANCIES TO BE REPORTED TO ARCHITECT.
 4. THE CONTRACTOR IS RESPONSIBLE FOR CHECKING ALL LEVELS AND DIMENSIONS.
 5. ALL STRUCTURE TO BE TO STRUCTURAL ENGINEERS DETAILS.
 6. ALL MECH & ELEC SERVICES TO SERVICES ENGINEERS DETAILS.
 7. ALL PROPOSED ITEMS TO BE INSTALLED IN ACCORDANCE WITH MANUFACTURERS INSTRUCTIONS.
 8. CONTRACTOR IS RESPONSIBLE FOR THE COORDINATION OF STRUCTURE, FINISHES AND SERVICES.

REV	DATE	DESCRIPTION	BY
A	13.11.24	ISSUED FOR PLANNING	LR

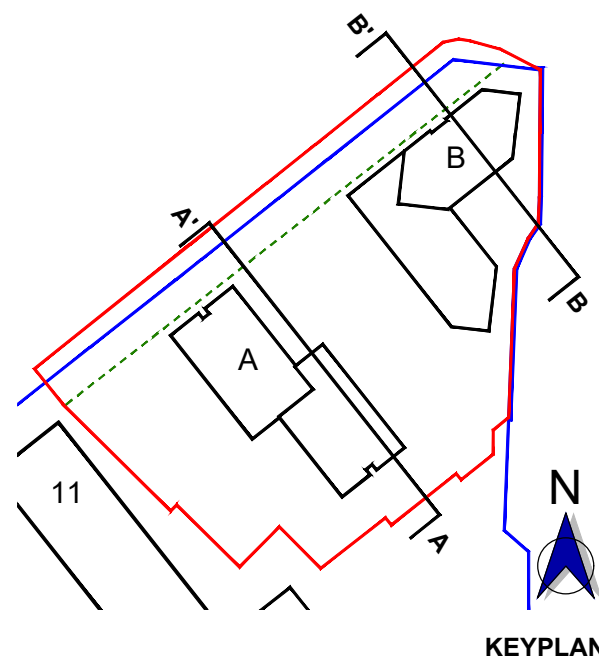

- LEGEND
- Site Boundary
 - Ownership Boundary
 - Line showing extent of building offset for provision of future light rail system.
 - Circulation
 - 1 Bed apartment/2 Persons
 - 2 Bed apartment/3 Persons
 - 2 Bed apartment/4 Persons
 - 3 Bed apartment/5 Persons
 - Car Parking
 - Cycle Parking
 - Creche
 - Refuse
 - Plant/Services
 - Retail / Gym Unit
 - Retail / Cafe Unit

JFA
ARCHITECTS


THE TREE HOUSE, 17 RICHVIEW OFFICE PARK
CLONSKEAGH, D14 XR82, IRELAND
T: (01) 6689888 E: info@jfa.ie W: www.jfa.ie

CLIENT
Marina Quarter Ltd.


PROJECT
Former Ford Distribution Site
Centre park road, Cork City

DRAWING
Proposed Sections
A-A & B-B
SCALE
1:200 @ A1
JOB NO.
2361
DRAWN BY
JM + CF
DATE
13.11.2024
DRAWING NUMBER
FRD_00_ZZ_DR_JFA_AR_P5001 A
REVISION

DRAWING LOCATION
w:\23\p5001\00\current drawings
DRAWING STATUS
PLANNING

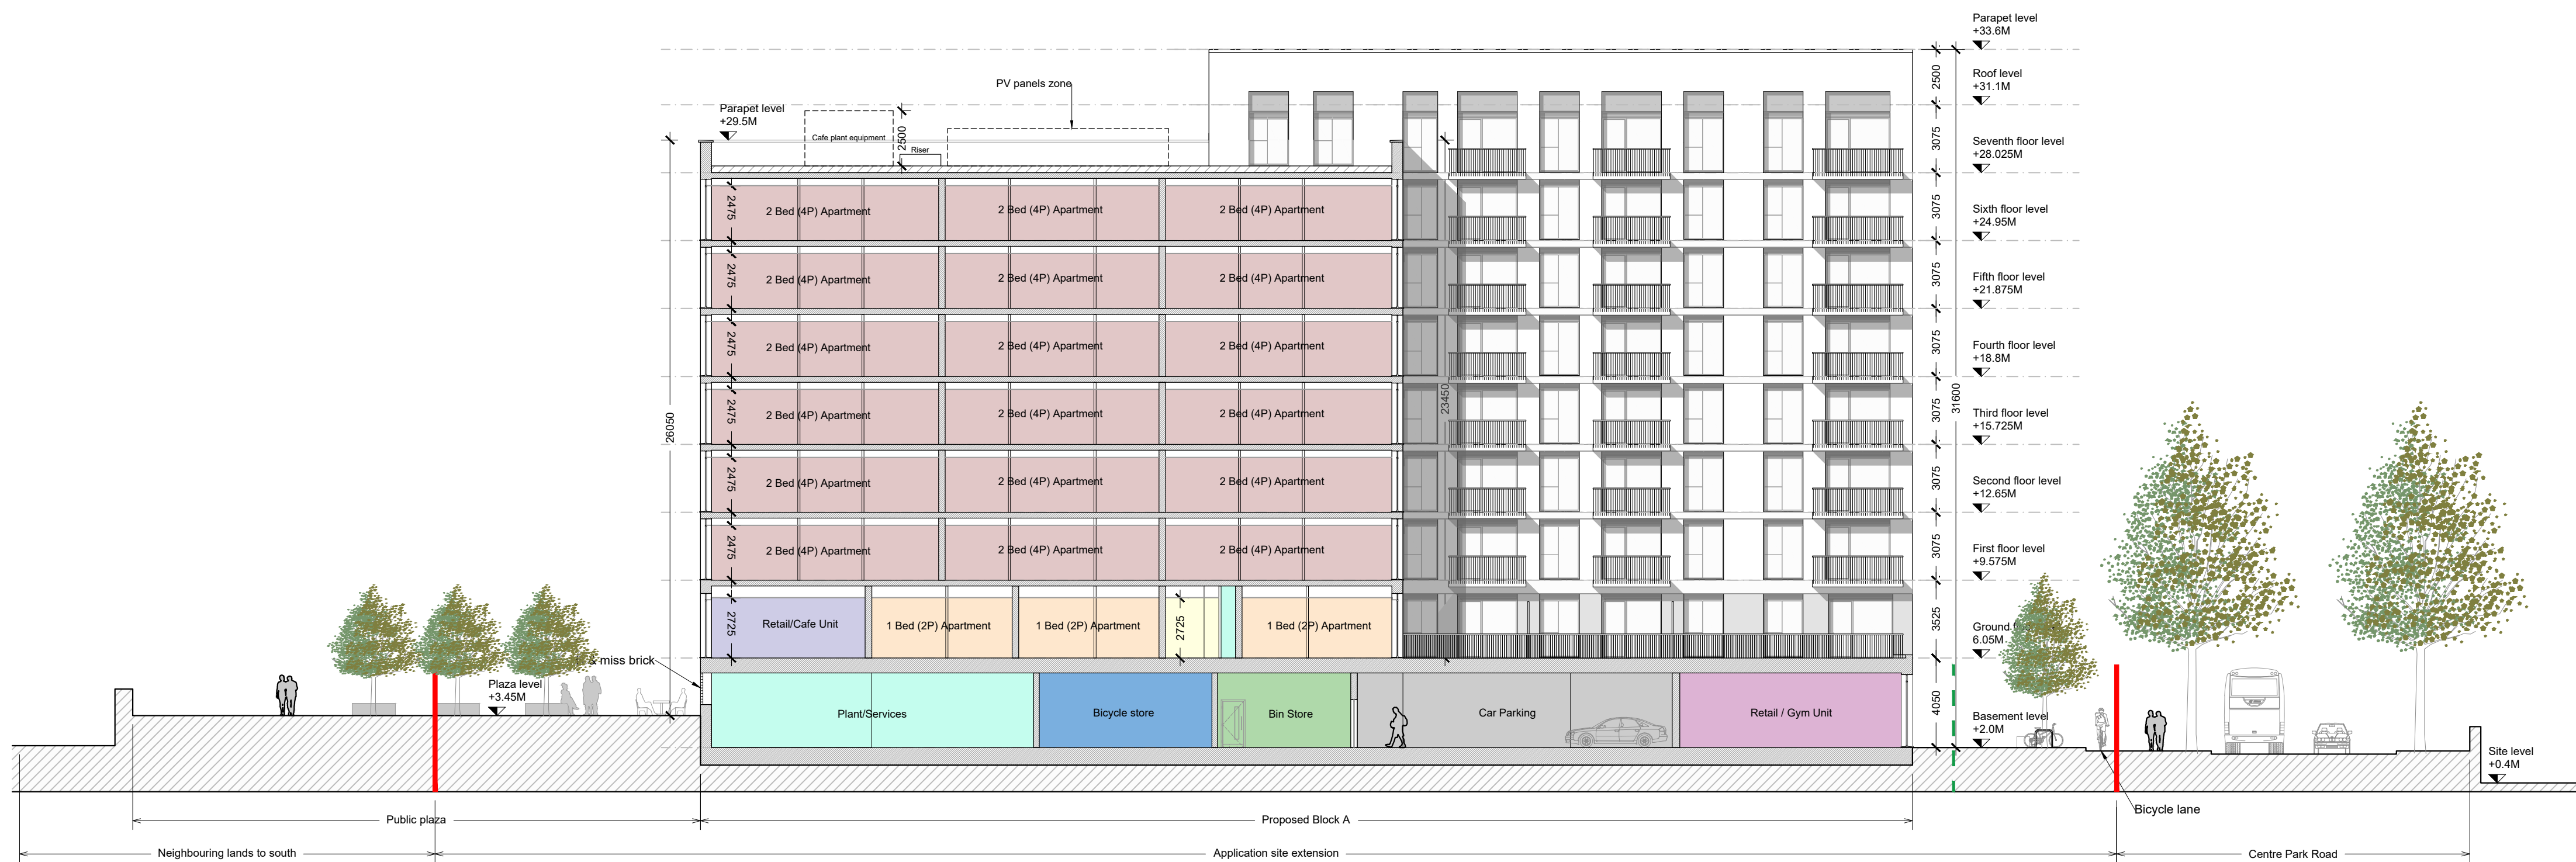

AA' Proposed Section A-A'
Scale - 1:200@A1

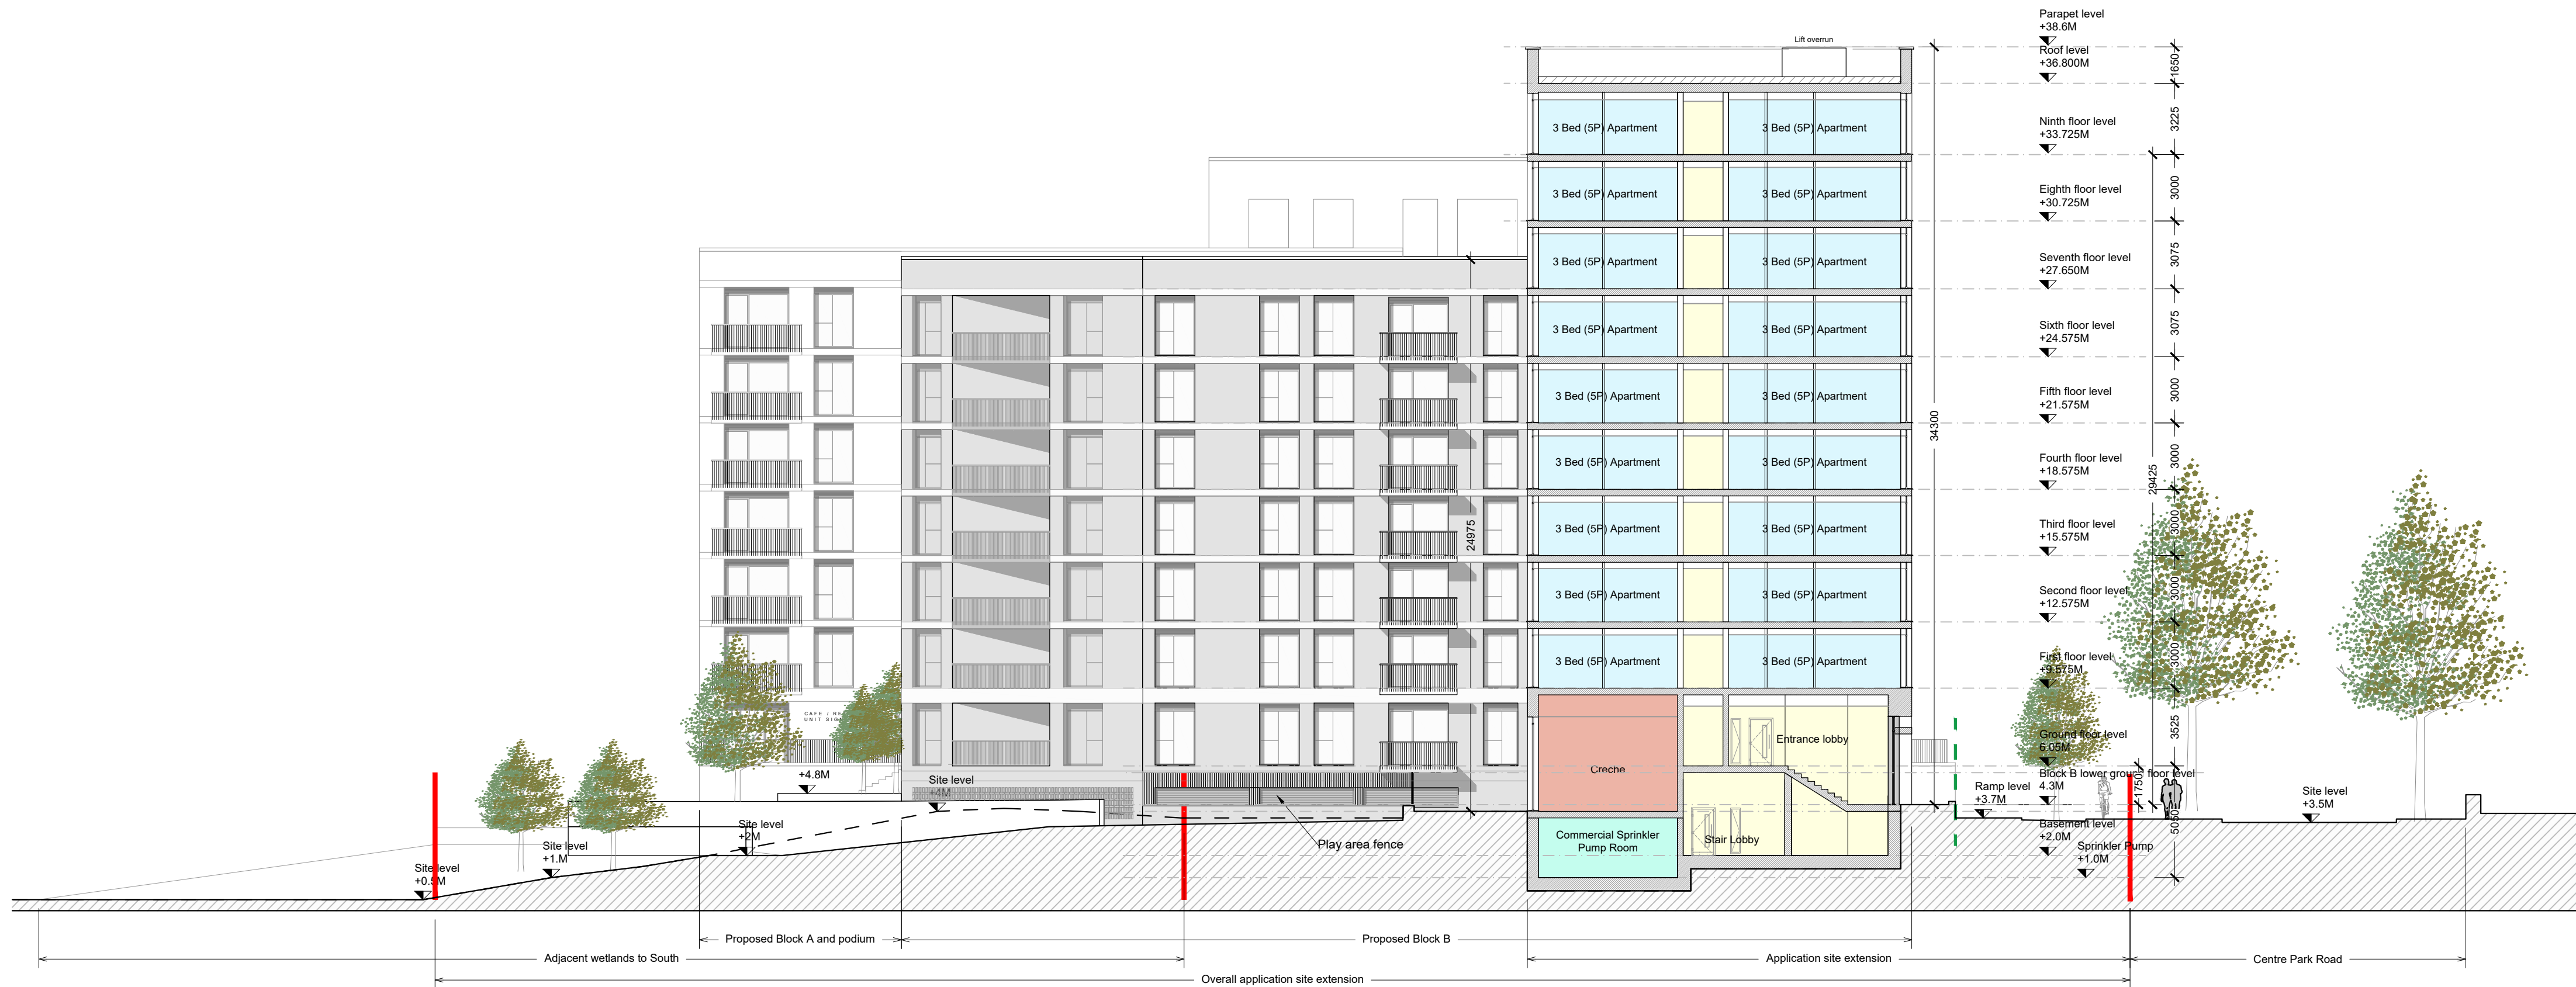

BB' Proposed Section B-B'
Scale - 1:200@A1

