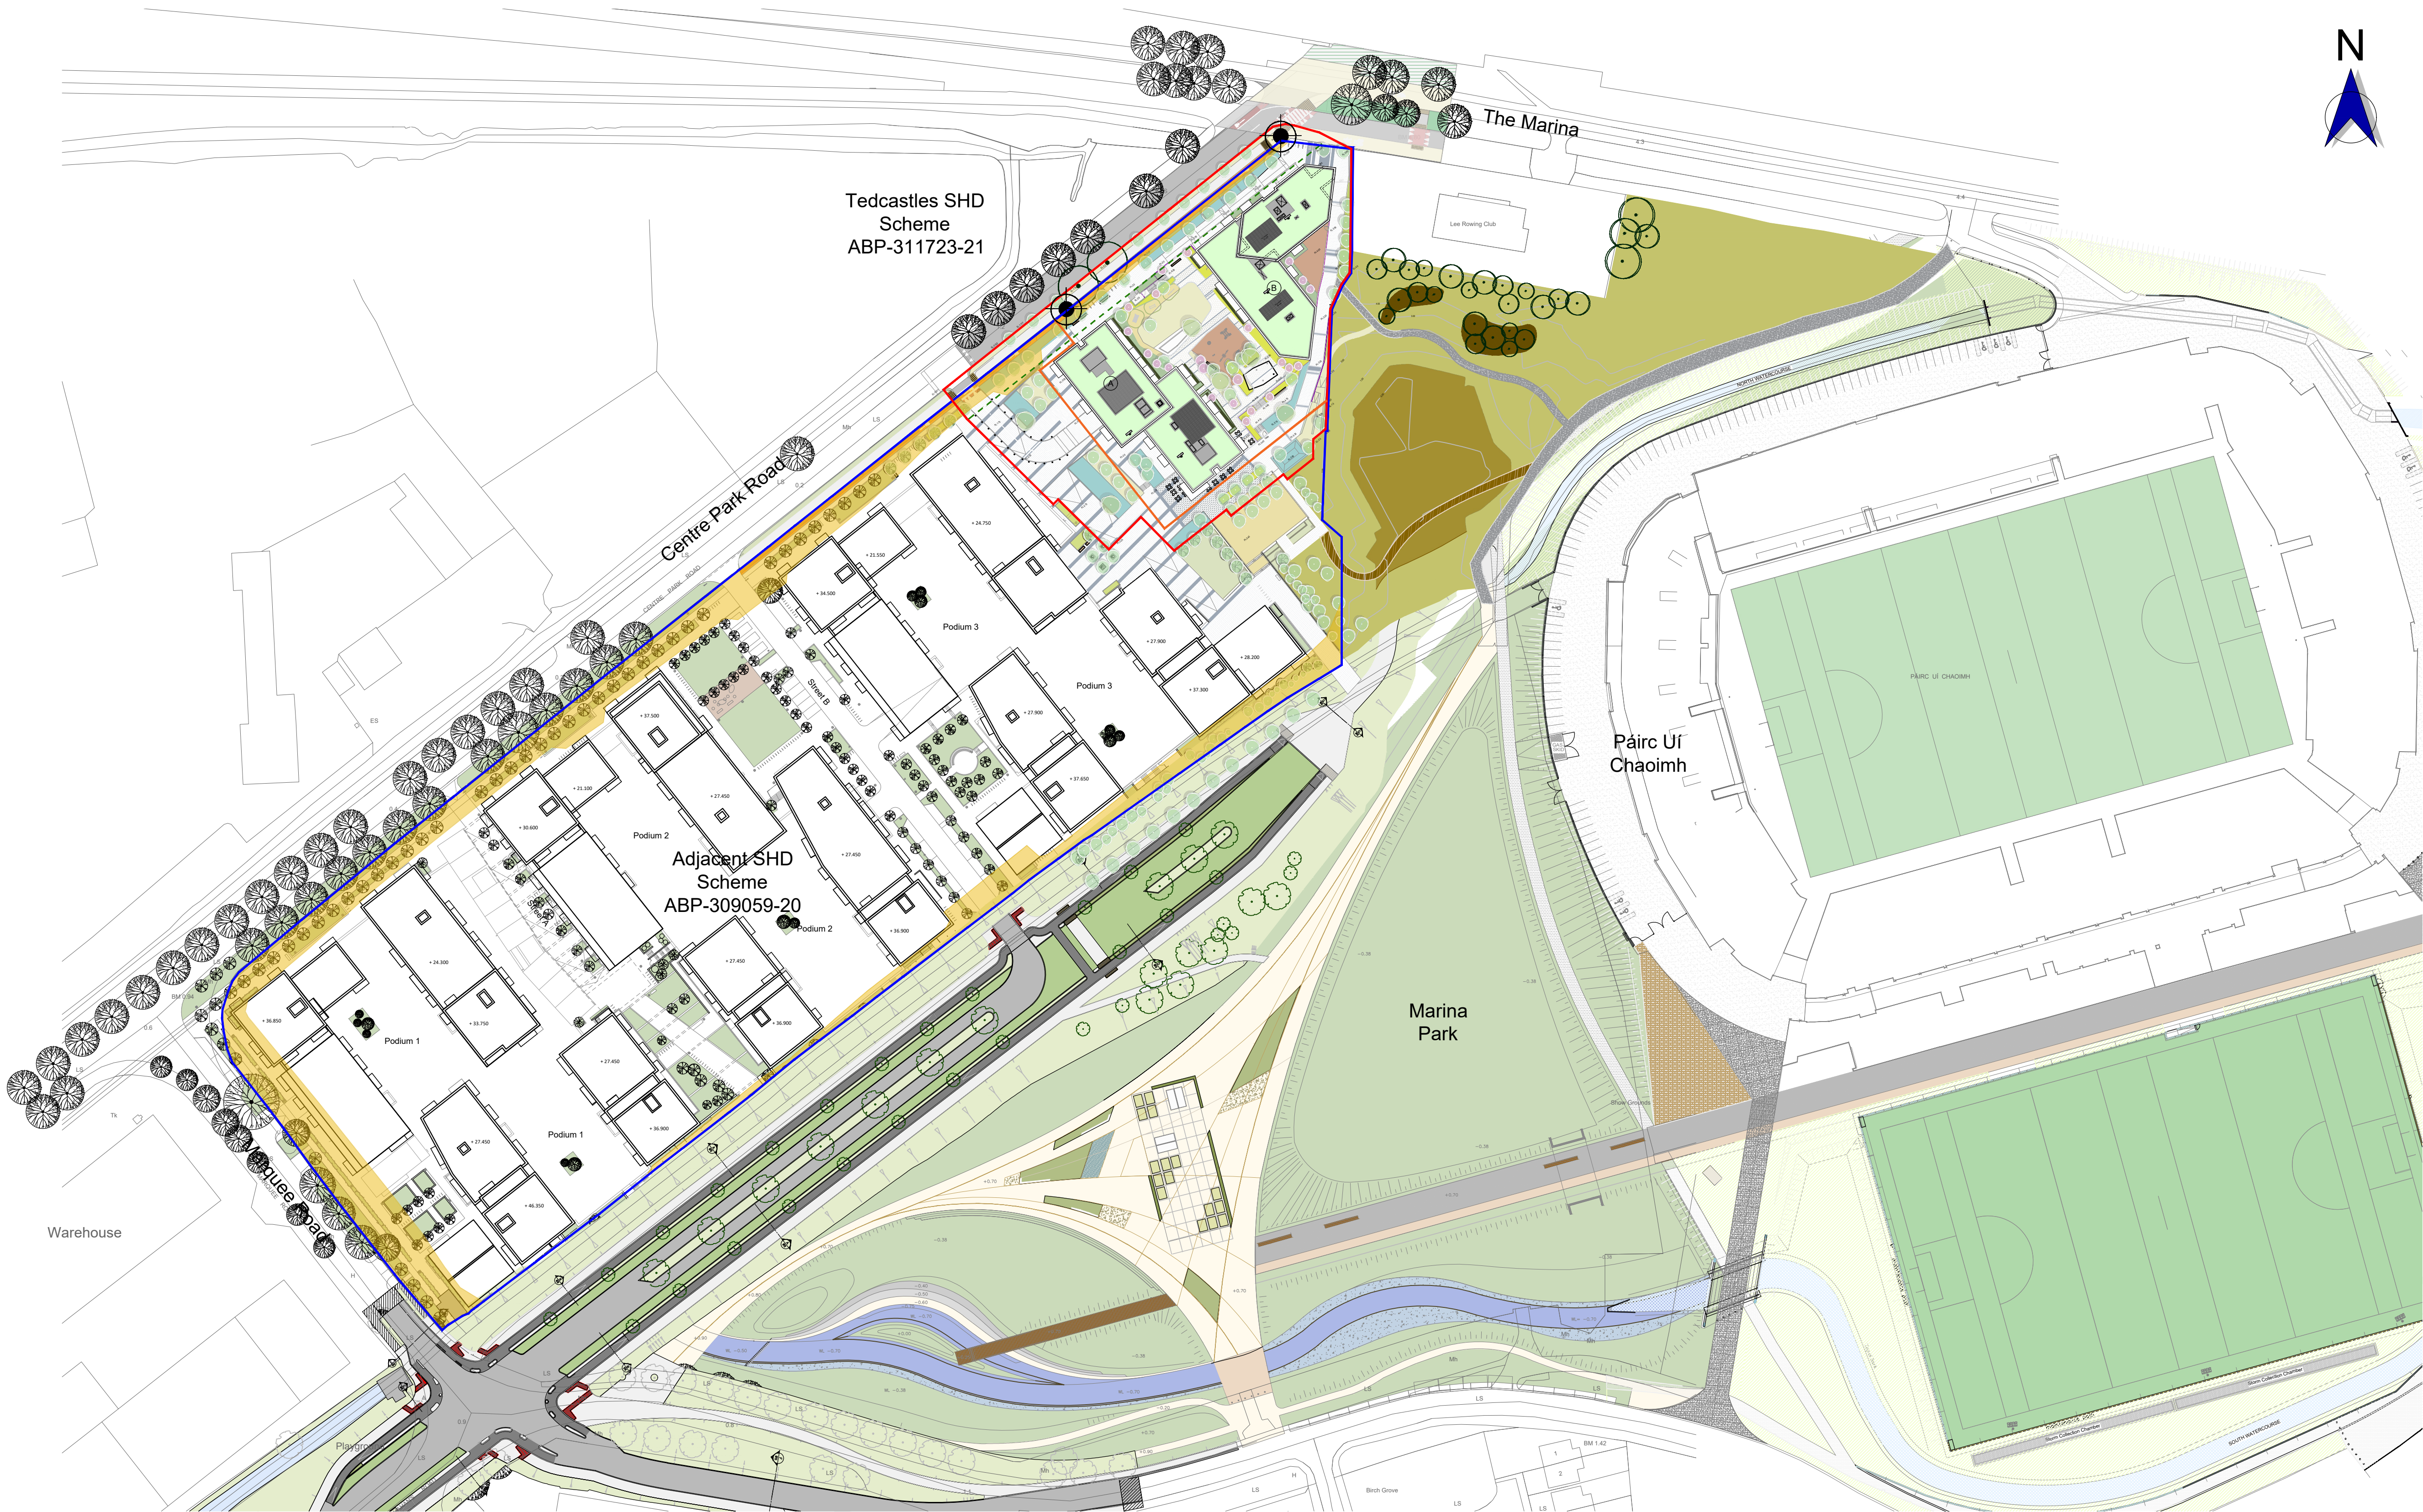



- GENERAL NOTES
1. COPYRIGHT RESERVED
 2. DO NOT SCALE DRAWING. USE FIGURED DIMENSIONS ONLY
 3. ALL DISCREPANCIES TO BE REPORTED TO ARCHITECT
 4. THE CONTRACTOR IS RESPONSIBLE FOR CHECKING ALL LEVELS AND DIMENSIONS
 5. ALL STRUCTURE TO BE TO STRUCTURAL ENGINEERS DETAILS
 6. ALL MECH/ELEC SERVICES TO SERVICES ENGINEERS DETAILS
 7. ALL PROPRIETARY ITEMS TO BE INSTALLED IN ACCORDANCE WITH MANUFACTURERS INSTRUCTIONS
 8. CONTRACTOR IS RESPONSIBLE FOR THE COORDINATION OF STRUCTURE, FINISHES AND SERVICES

REV	DATE	DESCRIPTION	BY
A	13.11.24	ISSUED FOR PLANNING	LR

LEGEND

- Site Boundary
- Ownership Boundary
- Boundary of previously permitted SHD scheme
- Line showing extent of building offer for provision of future light rail system
- Easement
- Site Notice Location

1 PROPOSED SITE LAYOUT PLAN
P1002 SCALE 1:1000 @A1

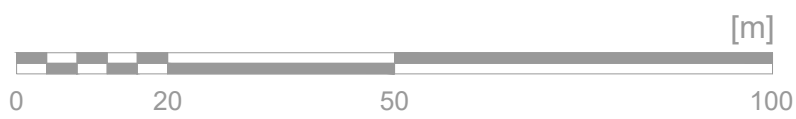

JFA
ARCHITECTS

THE TREE HOUSE, 17 RICHVIEW OFFICE PARK
CLONSKEAGH, D14 XR82 IRELAND
T: (01) 6689888 E: info@jfa.ie W: www.jfa.ie

CLIENT
Marina Quarter Ltd.

PROJECT
Former Ford Distribution Site
Centre park road, Cork City

DRAWING
Proposed Site Layout Plan - Contextual Only

SCALE 1:1000@A1 JOB NO. 2361
DRAWN BY CF
DATE 13.11.2024
DRAWING NUMBER REVISION

FRD_00_ZZ_DR_JFA_AR_P1002 A

DRAWING LOCATION

DRAWING STATUS
PLANNING