



Copyright : All creative artwork, landscape symbology, text, legends, specifications, descriptions and illustrations used in our drawings and reports are the intellectual property of **ait** urbanism + landscape ltd. and are not to be reproduced by others.

KEY PLAN

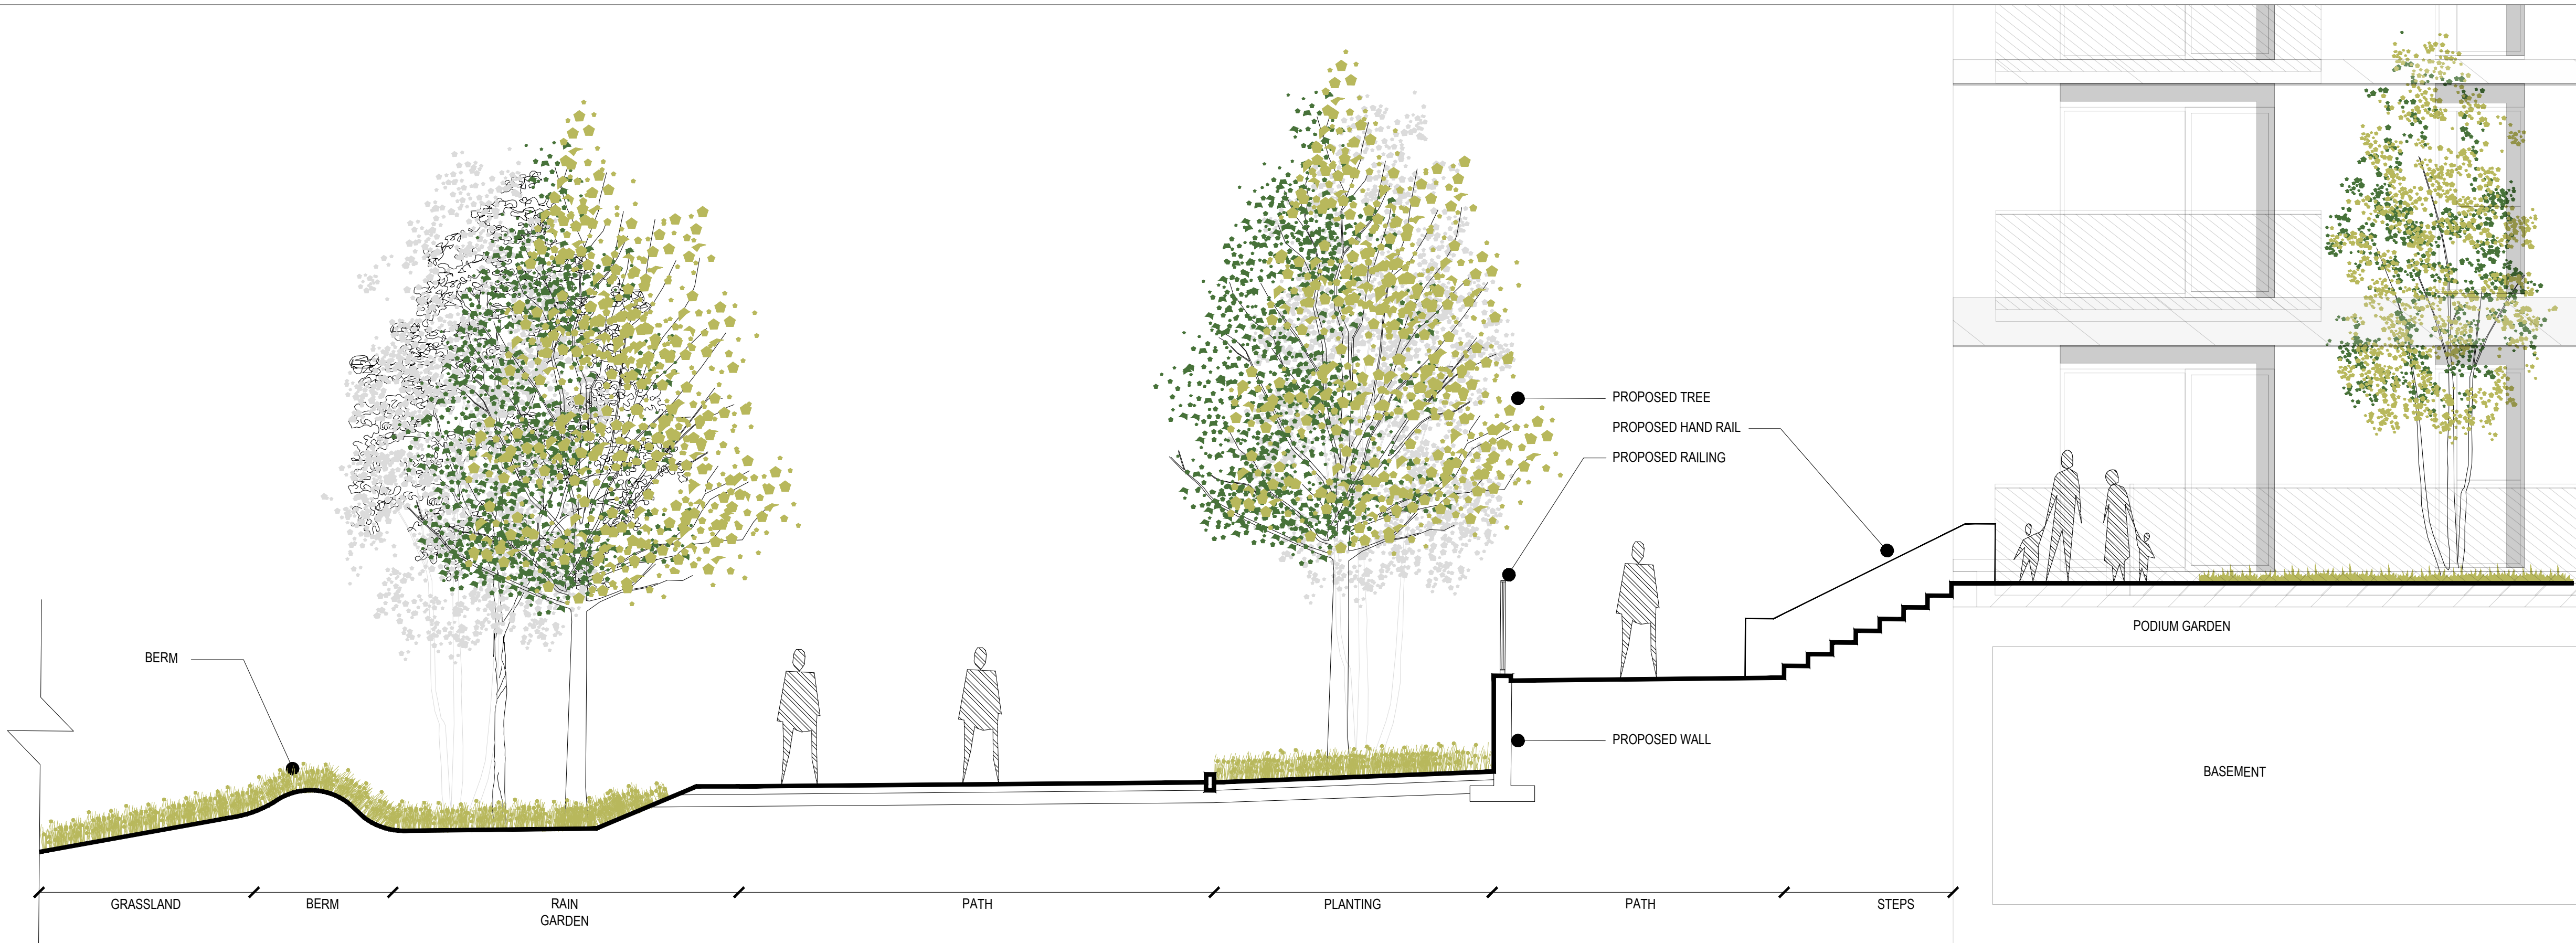

CC LANDSCAPE SECTION CC
0402 SCALE 1:50 @A1

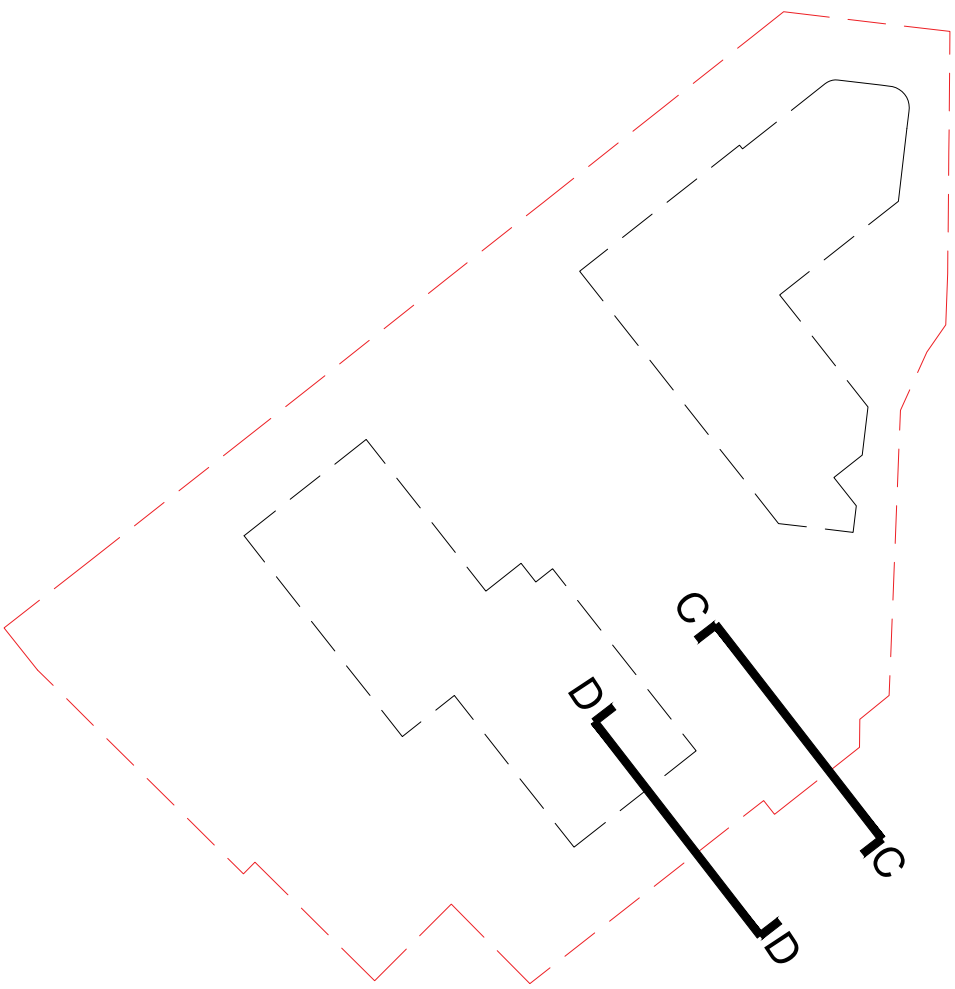

DD LANDSCAPE SECTION DD
0402 SCALE 1:50 @A1

This drawing is the copyright of **ait** urbanism + landscape. Unless otherwise stated all dimensions are in millimetres. Where dimensions are not given, drawings must not be scaled and the matter must be referred to the Landscape Architect. If the drawing includes conflicting details/dimensions the matter must be referred to the Landscape Architect. All dimensions must be checked on site. The Landscape Architect must be informed, by the Contractor, of any discrepancies before work proceeds.

DATE	REV	DESCRIPTION	DRAWN BY	CHECKED BY
01/10/24	R00	Draft Issue	ME	DM

NOTES:

 ait urbanism + landscape	3rd Floor Newmarket House, Newmarket Square, Dunelm Ireland t: +353 (0) 1 738022 www.ait-urbanism.ie	ISSUE STATUS:		
		DRAFT		
		DRAWING NO:		REVISION:
		24C02-DR-0402		R00
		CLIENT: Marina Quarter Ltd.		
		PROJECT: Ford Site Cork		
DRAWING: Landscape Section 2 of 5		DRAWN BY: ME	1st ISSUE: 01/10/2024	NORTH
		PROJECT NO: 24C02	SCALE: As indicated	SHEET SIZE: A1
				CHECKED BY: DM